






CHINA
D-6262
6/16/25
60.2
200.00
AO.0

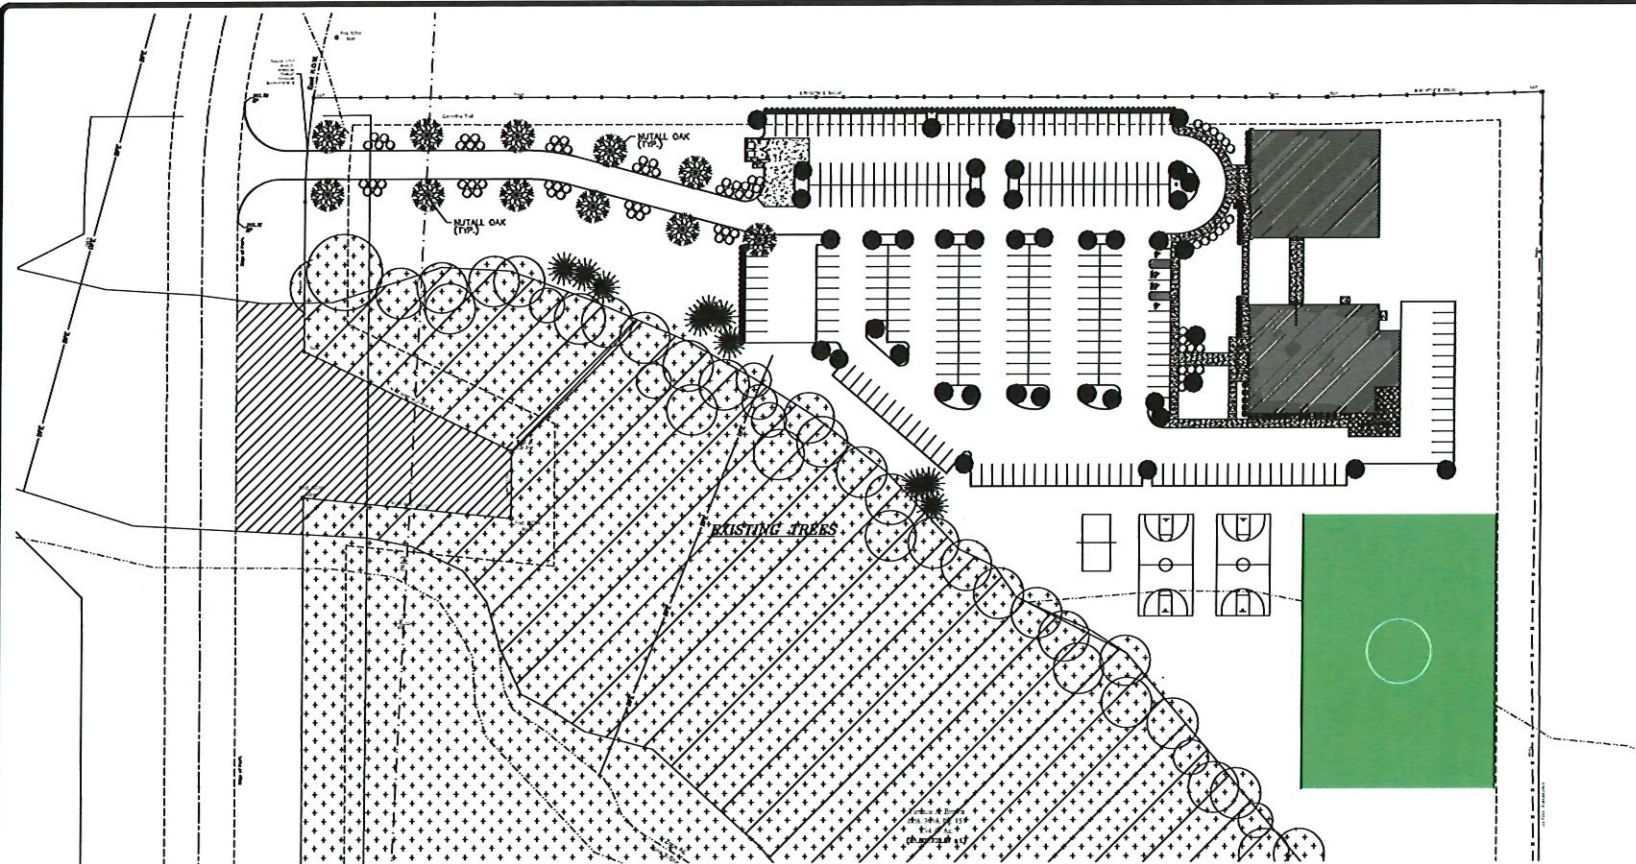

1 LANDSCAPE PLAN
SCALE: 1"=50'-0"

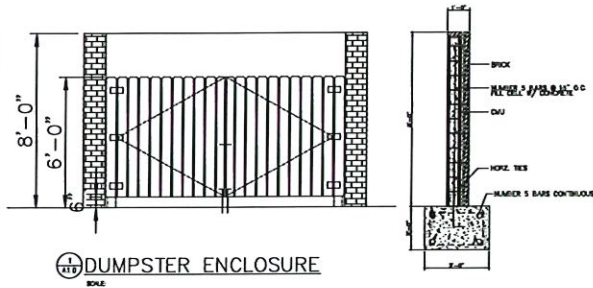

2 DUMPSTER ENCLOSURE
SCALE: 1"=4'-0"

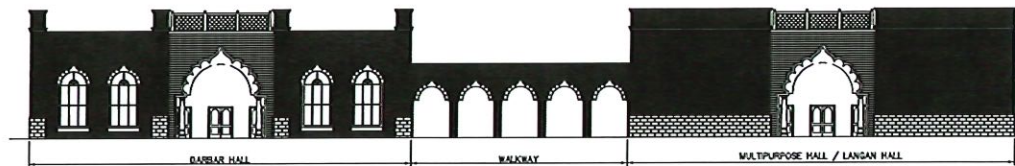

3 OVERALL FRONT ELEVATION
SCALE: 1"=10'-0"

REVISIONS	BY



Guru Nanak Temple
420 Old Jackson Road
Madison County, Mississippi

DATE	6/16/25
SCALE	AS SH
SHEET	A0.1
BY	



1
ALE WEST ELEVATION (TEMPLE)
RAE 100-1-07




1
ATG EAST ELEVATION (TEMPLE)
SCALE 1/8"=1'-0"



1
A.D. SOUTH ELEVATION (TEMPLE)
SCALE 1/8"=1'-0"




① NORTH ELEVATION (TEMPLE)
KAZ. 1/8-6

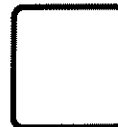
[illegible]

WILLIAMS & SONS
404 QUINCY ST. N.W. ATLANTA, GA.
30308. TEL 524-1111
801-308-0464


Guru Nanak Temple
420 Old Jackson Road
Madison County, Mississippi

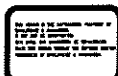

6/16/25
A3.0

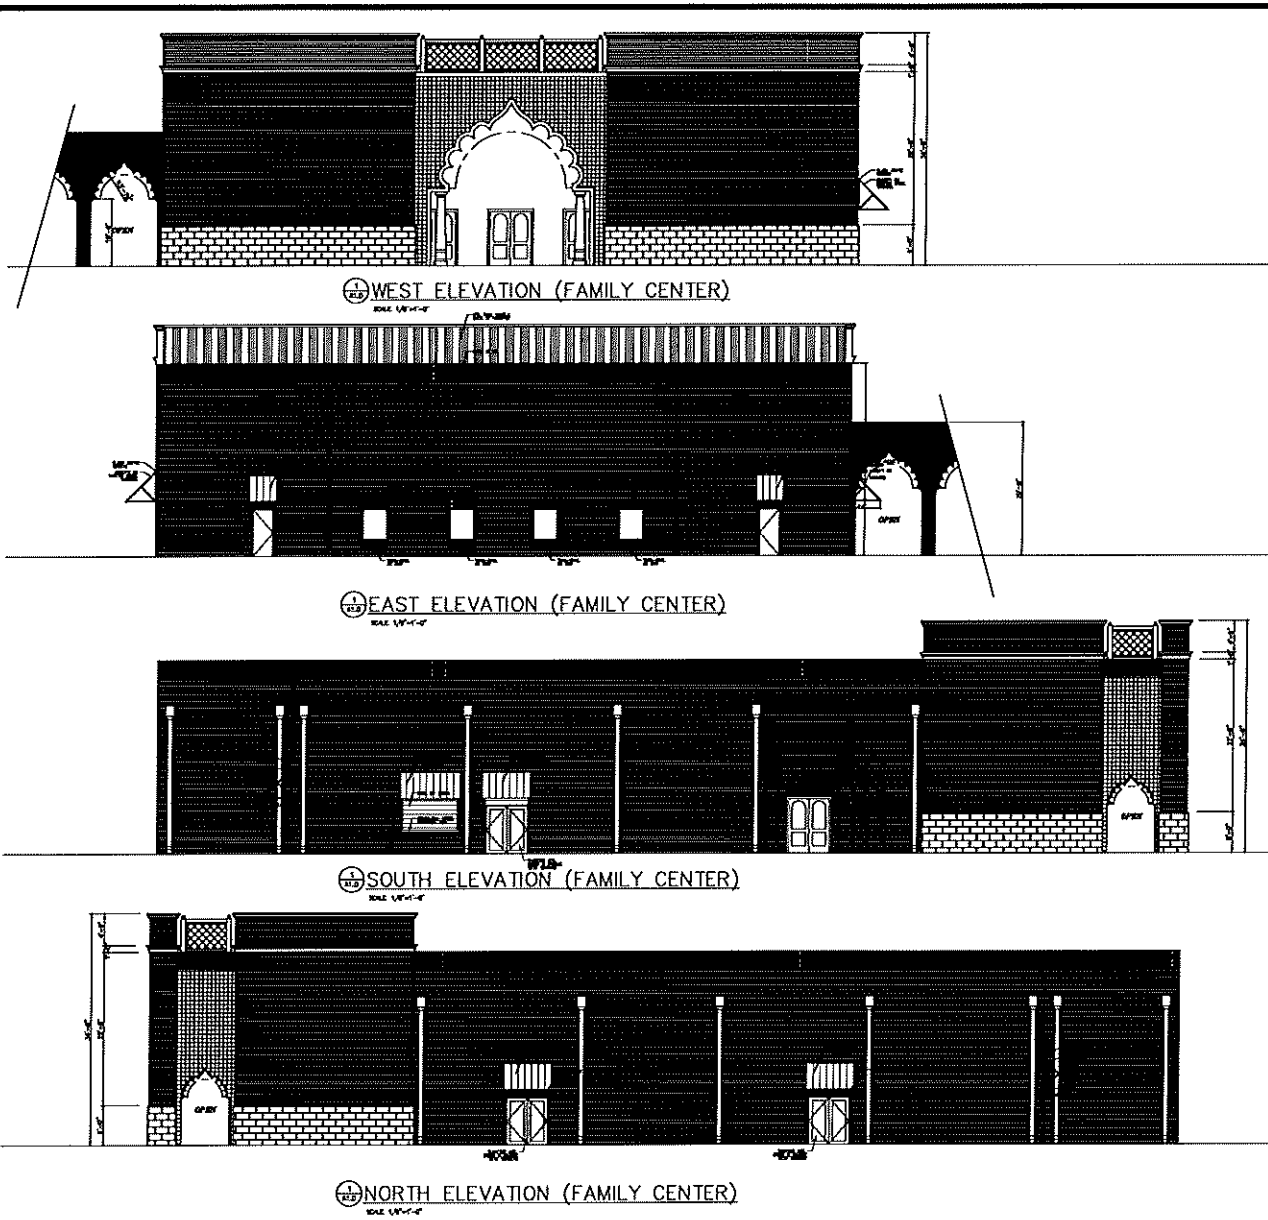

REVISIONS	BY

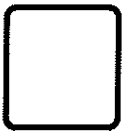

Guru Nanak Temple
420 Old Jackson Road
Madison County, Mississippi

6/16/25
A3.0