


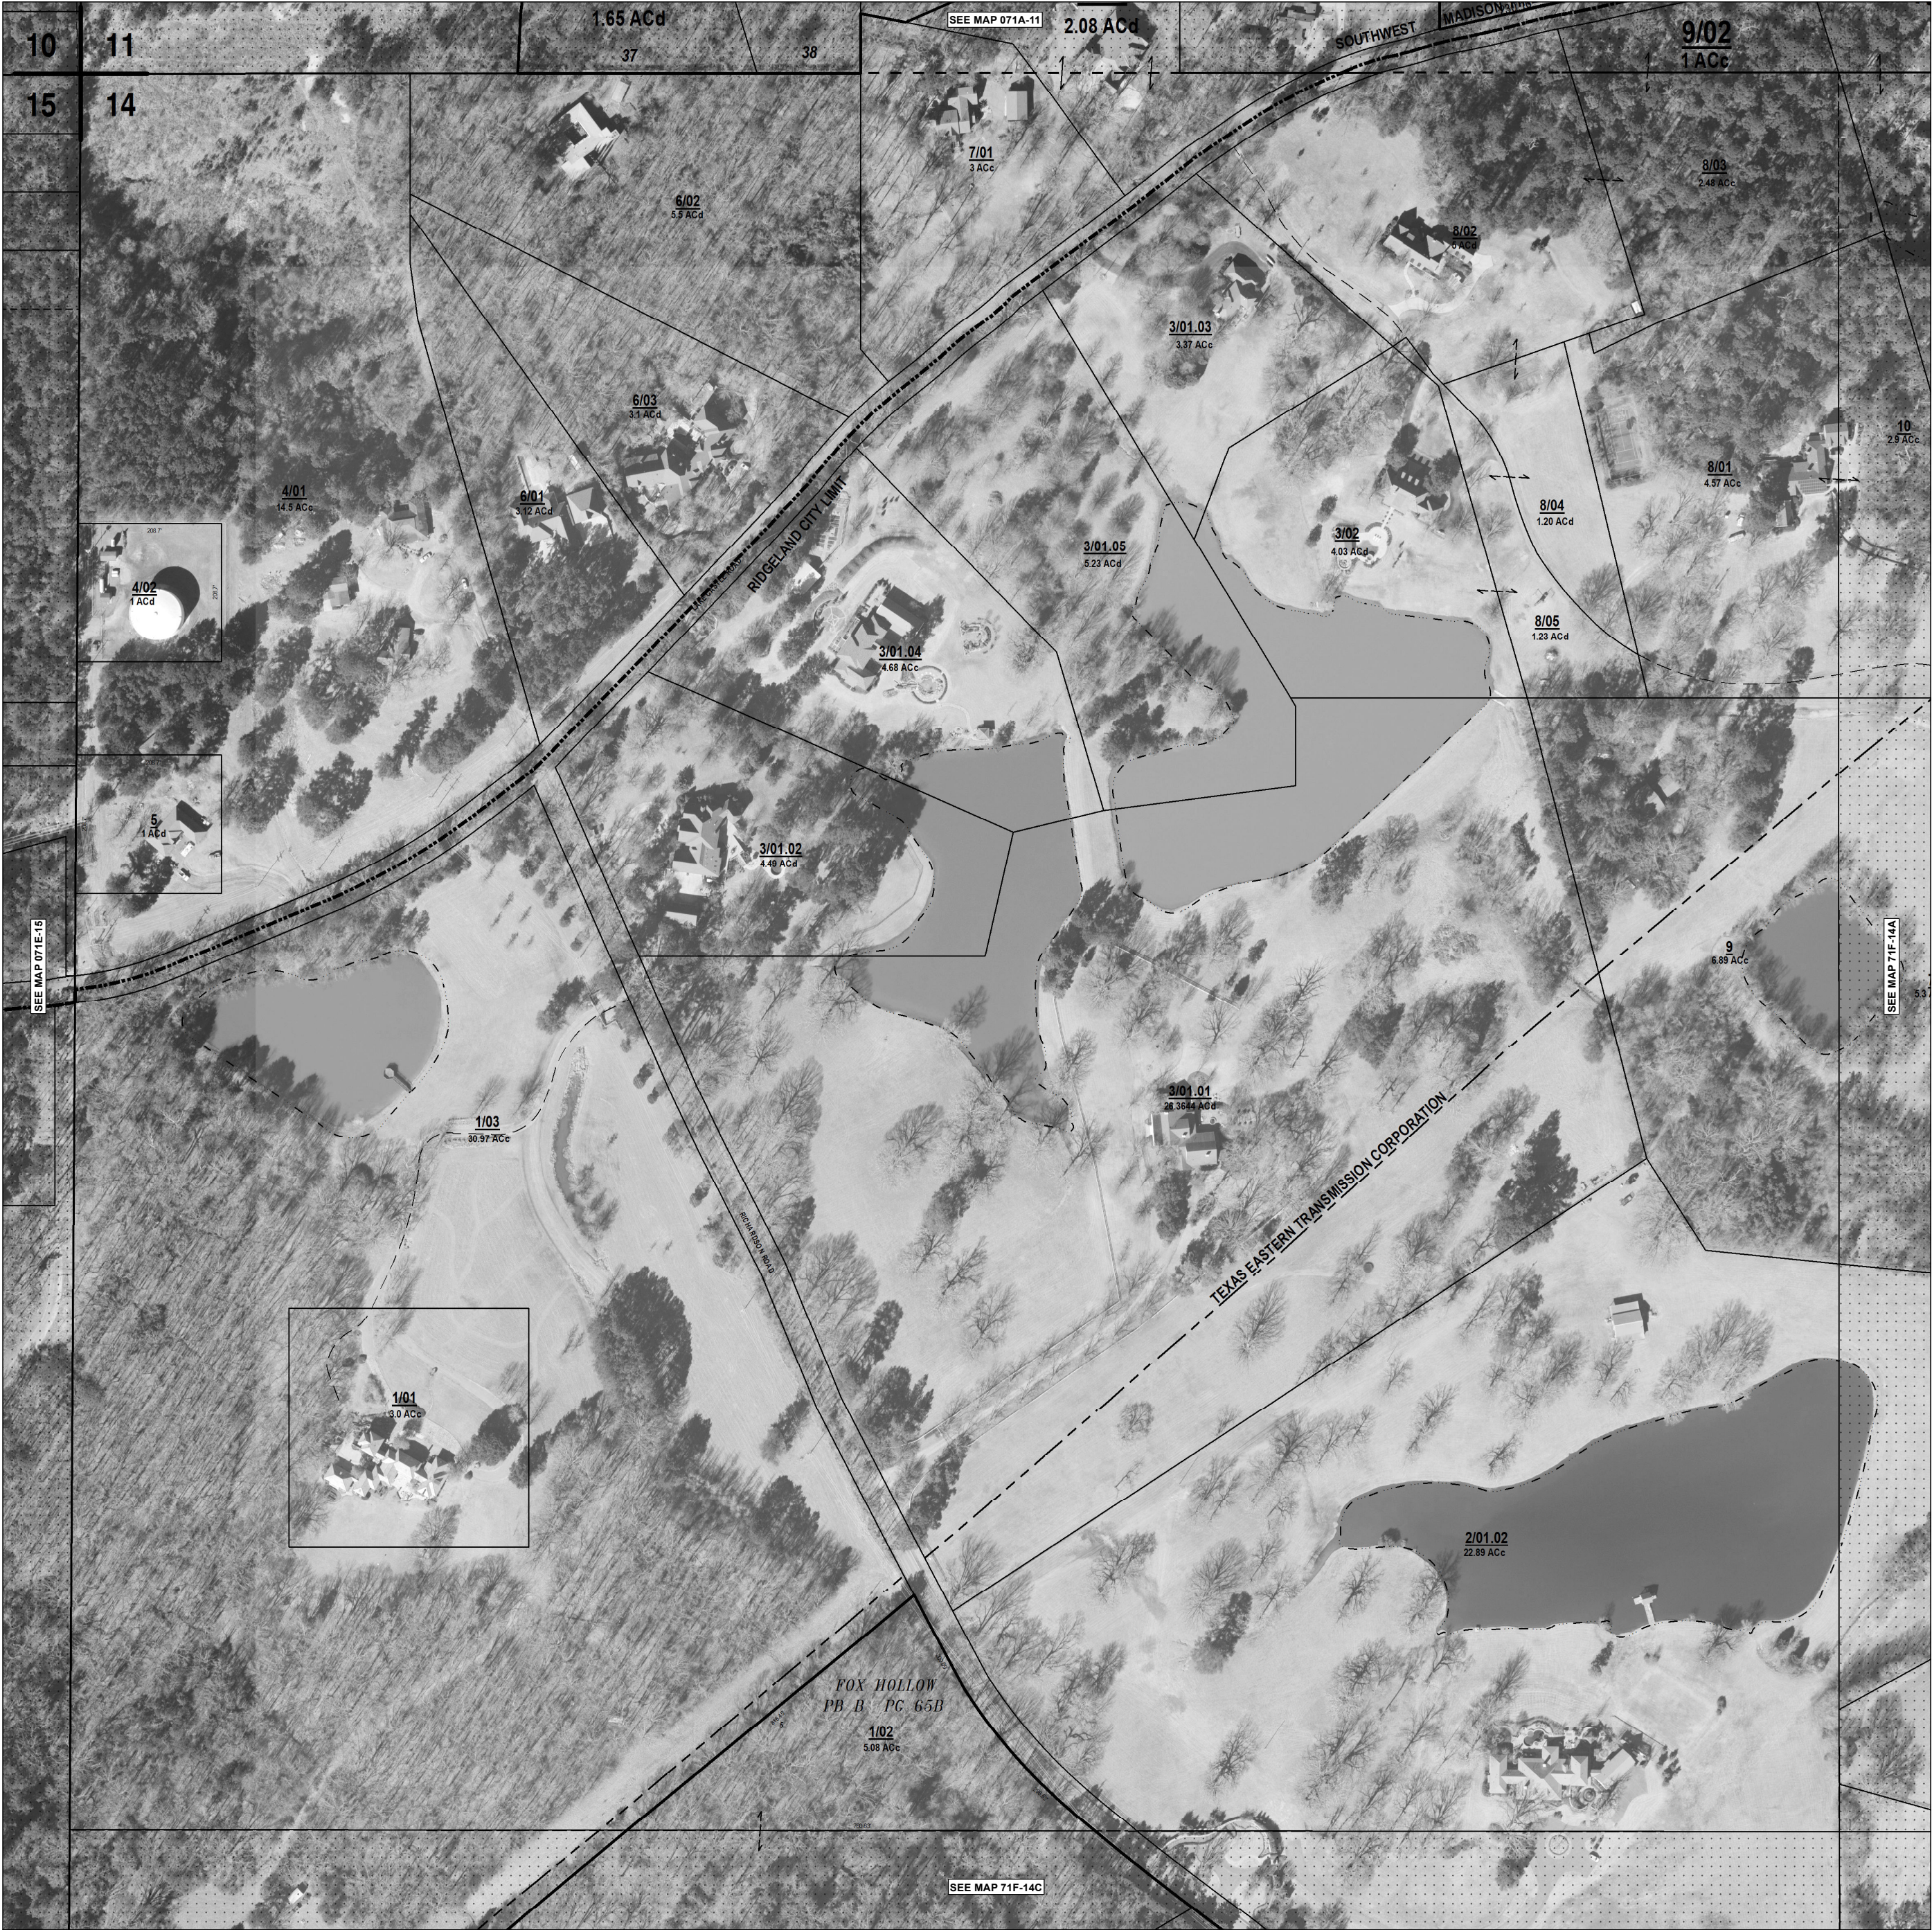

THIS PROPERTY OWNERSHIP MAP IS FOR TAX PURPOSES ONLY.
IT IS NOT INTENDED FOR CONVEYANCES NOR IS IT A LEGAL SURVEY.
THIS MAP WAS PREPARED BY:

TRI-STATE CONSULTING SERVICES, INC
415 CHURCH AVE
PHILADELPHIA, MS 39350
Ph: (601)656-2569

1019 FORREST AVE
GADSDEN, AL 35901
Ph: (205)338-1060

LEGEND

COUNTY LINE —————

CORPORATION LINE - - - - -

TOWNSHIP, RANGE LINE ————

SECTION LINE ————

PROPERTY LINE ————

TAX DISTRICT LINE - - - - -

PARCEL NUMBER 15

ACREAGE 2.4 AC

SUBDIVISION LOT NUMBER 23

DIMENSION 160'

SUBDIVISION BLOCK 5

071F14B

1/4 SECTION

B	A
C	D

TOWNSHIP LOCATOR

6	5	4	3	2	1
7	8	9	10	11	12
13	14	15	16	17	18
19	20	21	22	23	24
25	26	27	28	29	30
31	32	33	34	35	36

COUNTY LOCATOR

T12N	123	124	125
T11N	113	114	115
T10N	103	104	105
T9N	093	094	095
T8N	083	084	085
T7N	073	074	075
R2W	R1W	R1E	R2E

MADISON COUNTY, MISSISSIPPI

SECTION	14
TOWNSHIP	7N
RANGE	1E

DATE OF PHOTOGRAPHY
JANUARY-MARCH, 2018

0' 100' 200'

SCALE: 200'

MAP: 071F14B