



MADISON COUNTY
TAX COLLECTOR



MADISON COUNTY
TAX COLLECTOR

DO NOT
ENTER

DO NOT
ENTER

DRIVE THRU
OPEN

DRIVE THRU
OPEN



MADISON COUNTY
TAX COLLECTOR

TAG
RENEWAL

DRIVE THRU
OPEN


DRIVE THRU
OPEN



Dean and Dean/Associates
architects

a professional association

DEAN • GEDDIE • GRANT • OUBRE

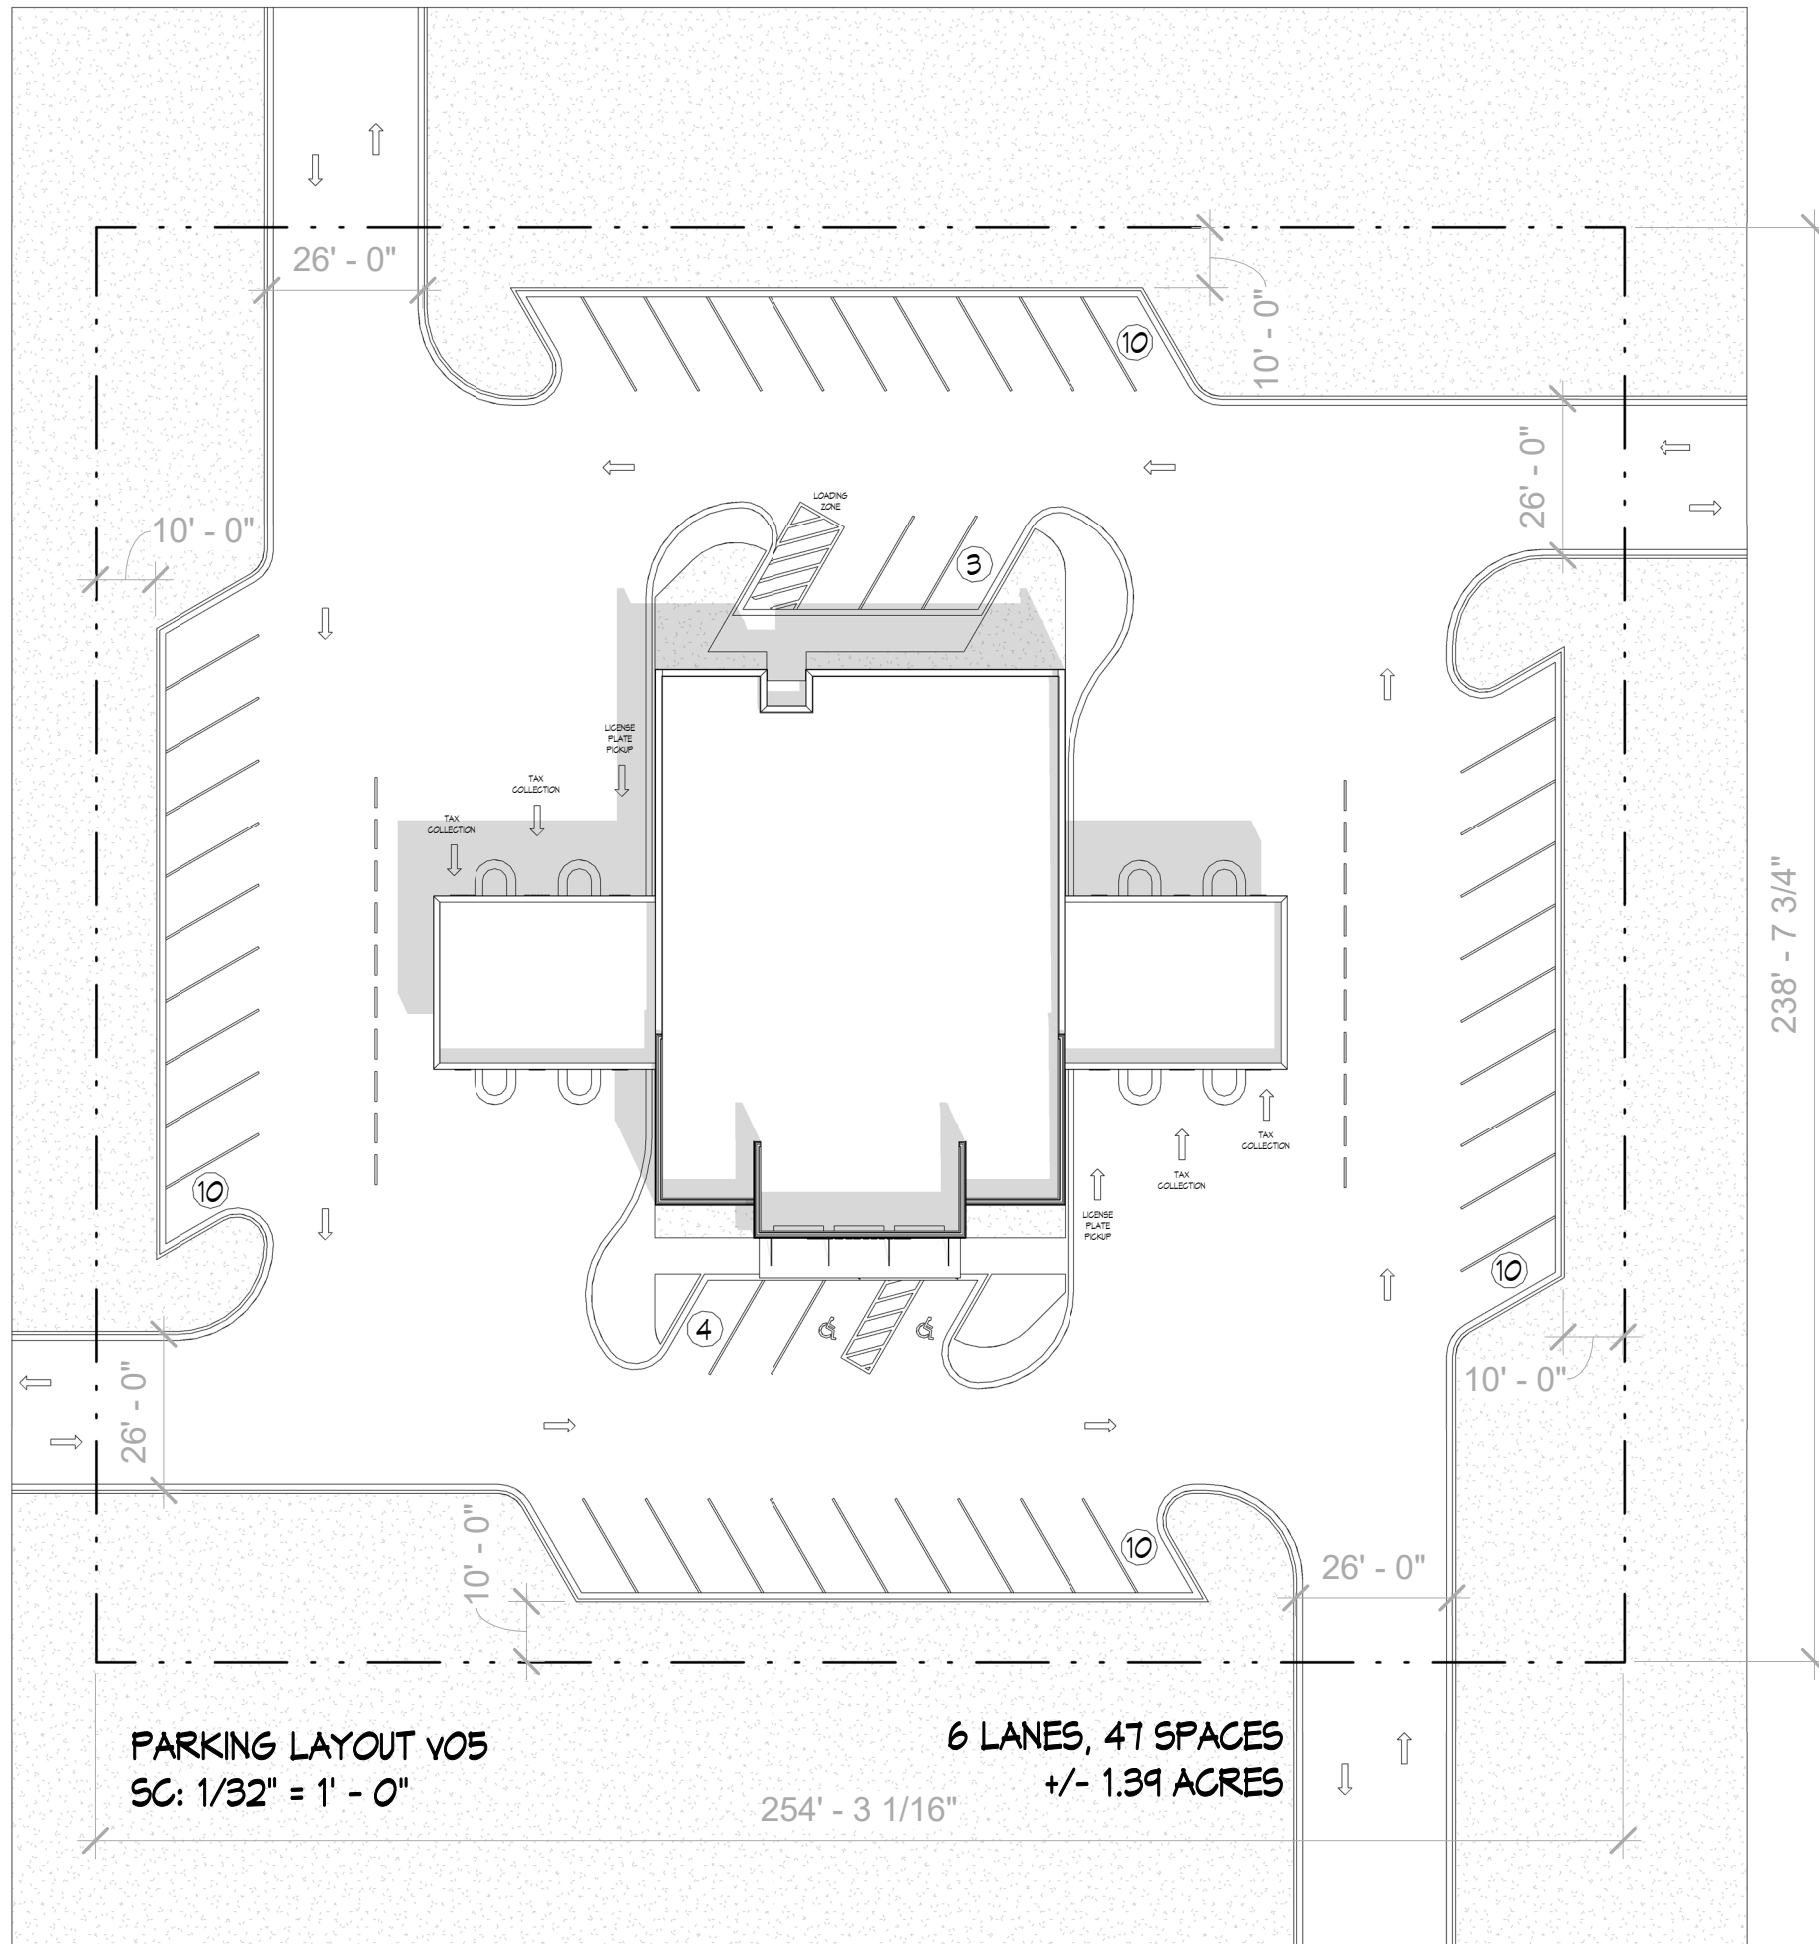

PARKING LAYOUT v05
SC: 1/32" = 1' - 0"

6 LANES, 47 SPACES
+/- 1.39 ACRES

254' - 3 1/16"

238' - 7 3/4"

26' - 0"

10' - 0"

10' - 0"


26' - 0"

26' - 0"


10' - 0"

26' - 0"


10' - 0"

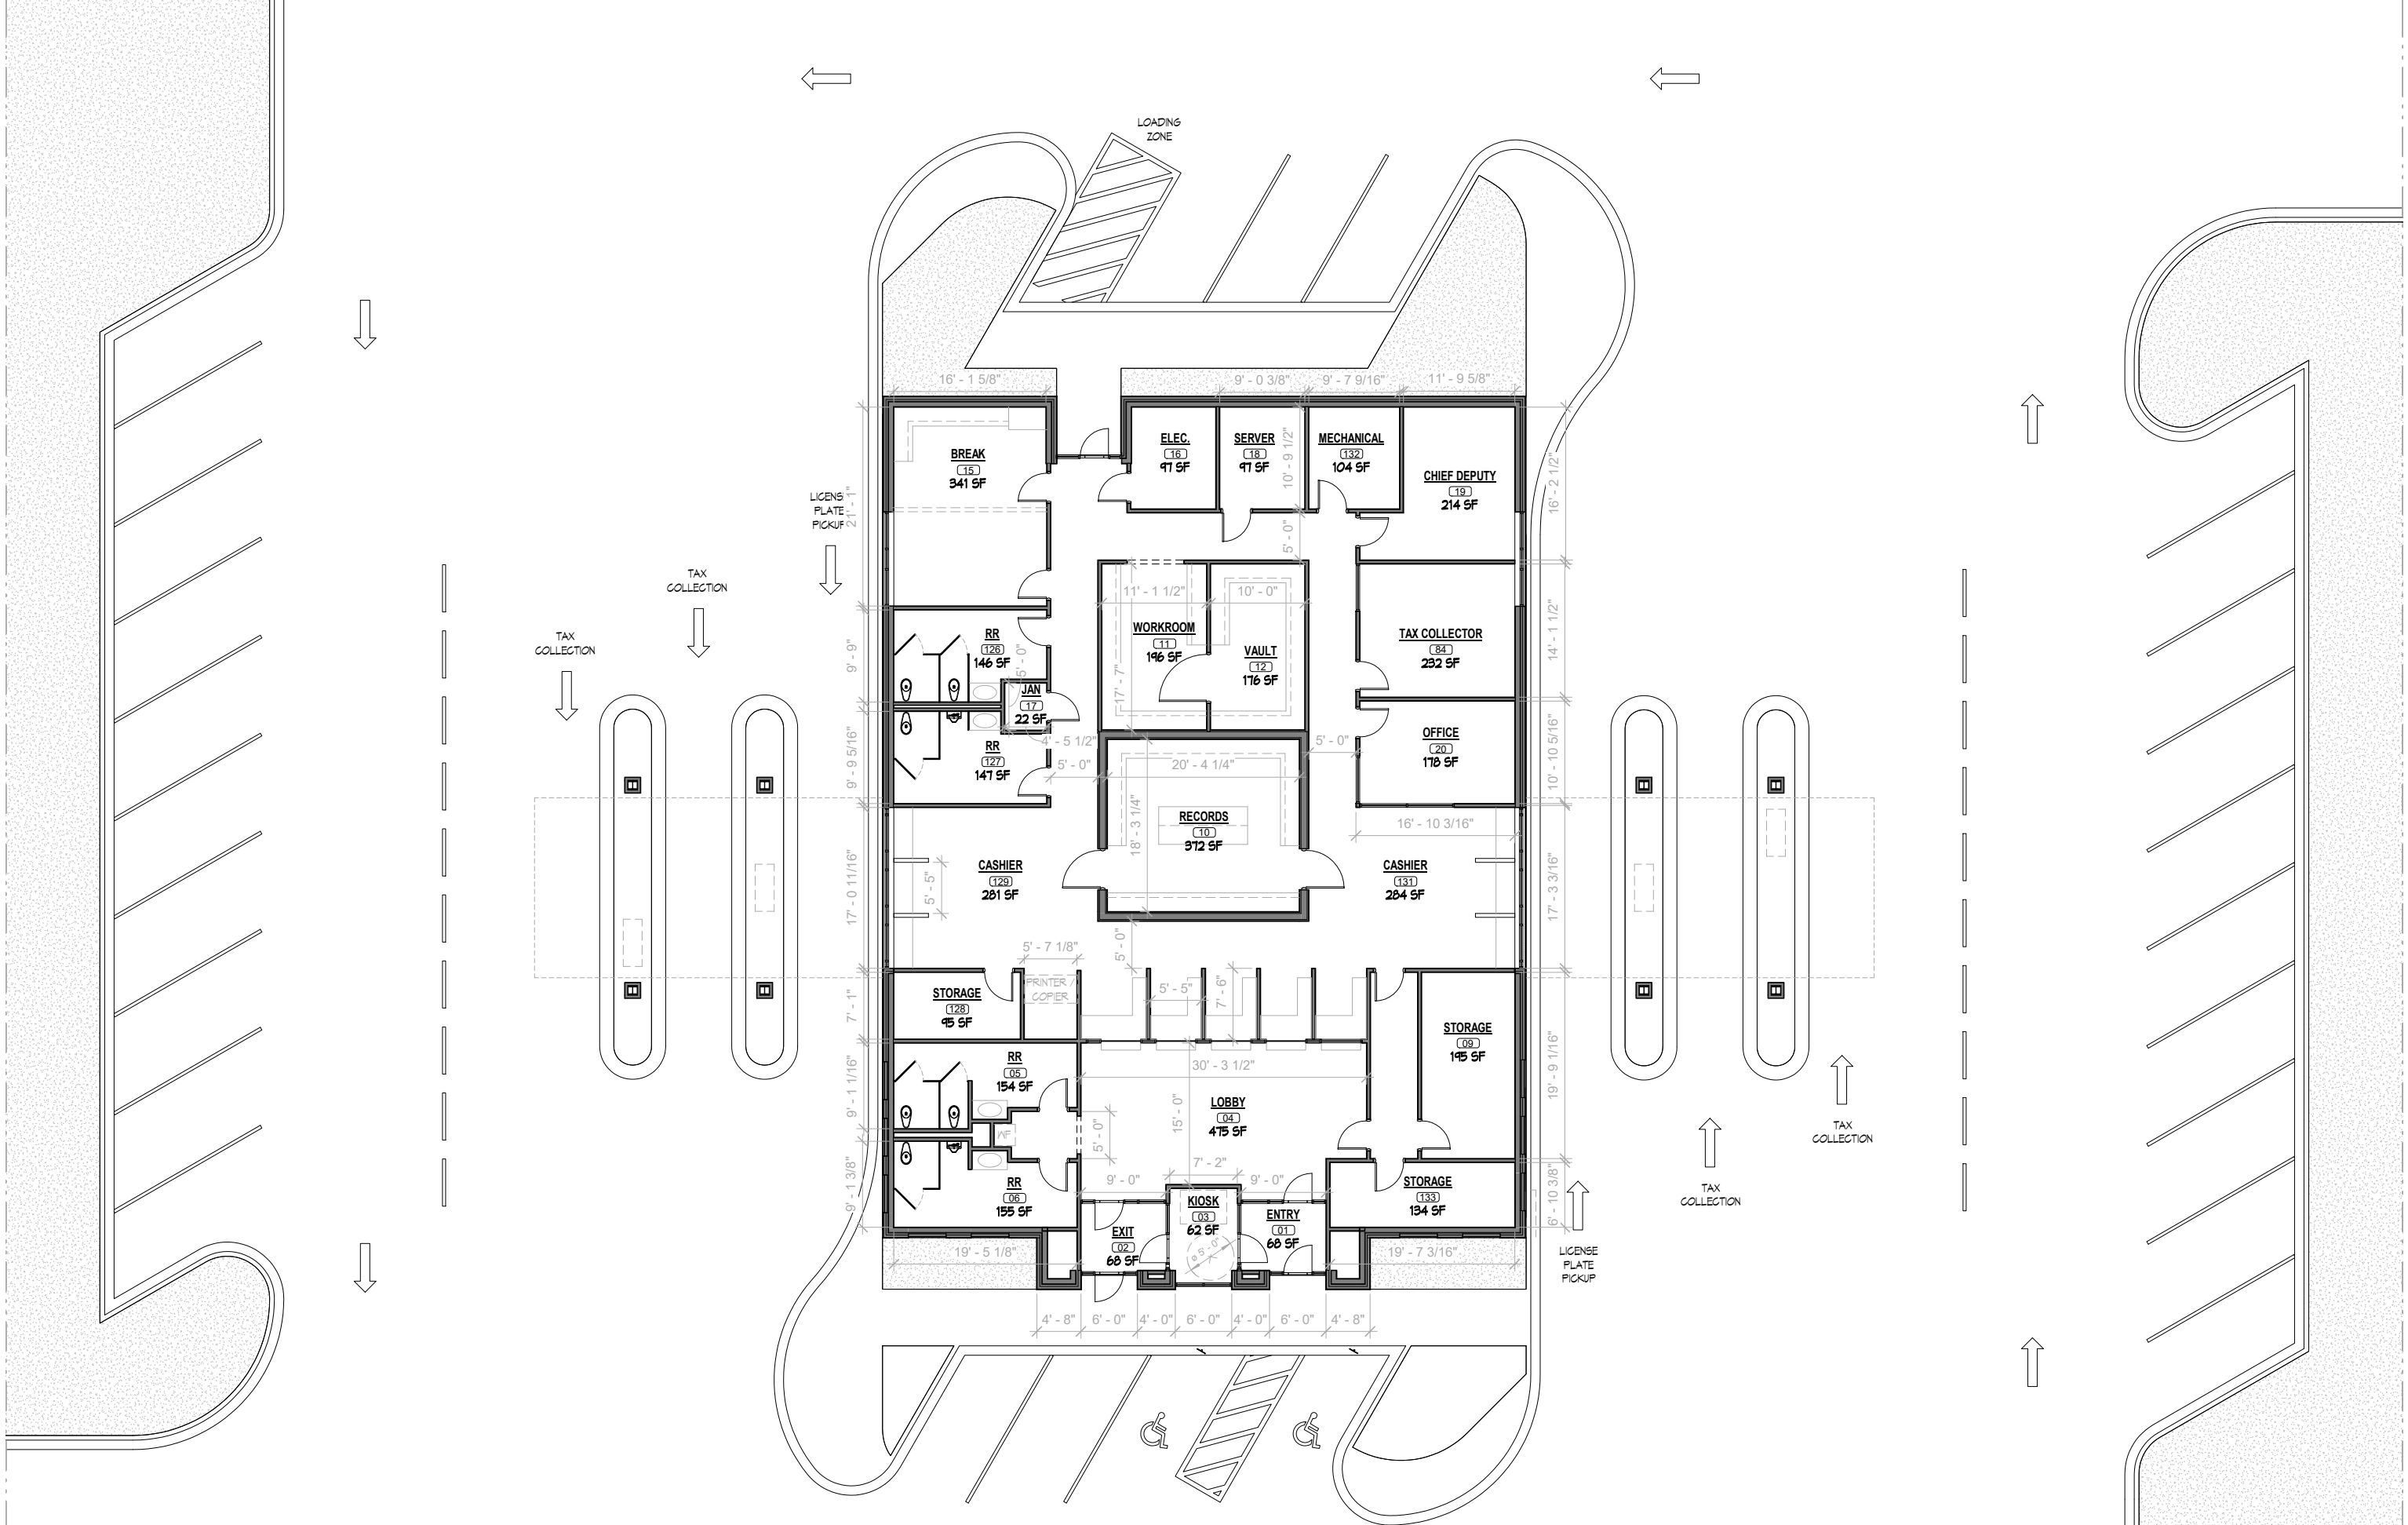


FLOOR PLAN V26
 SC: 1/16" = 1' - 0"
 6,200 GSF

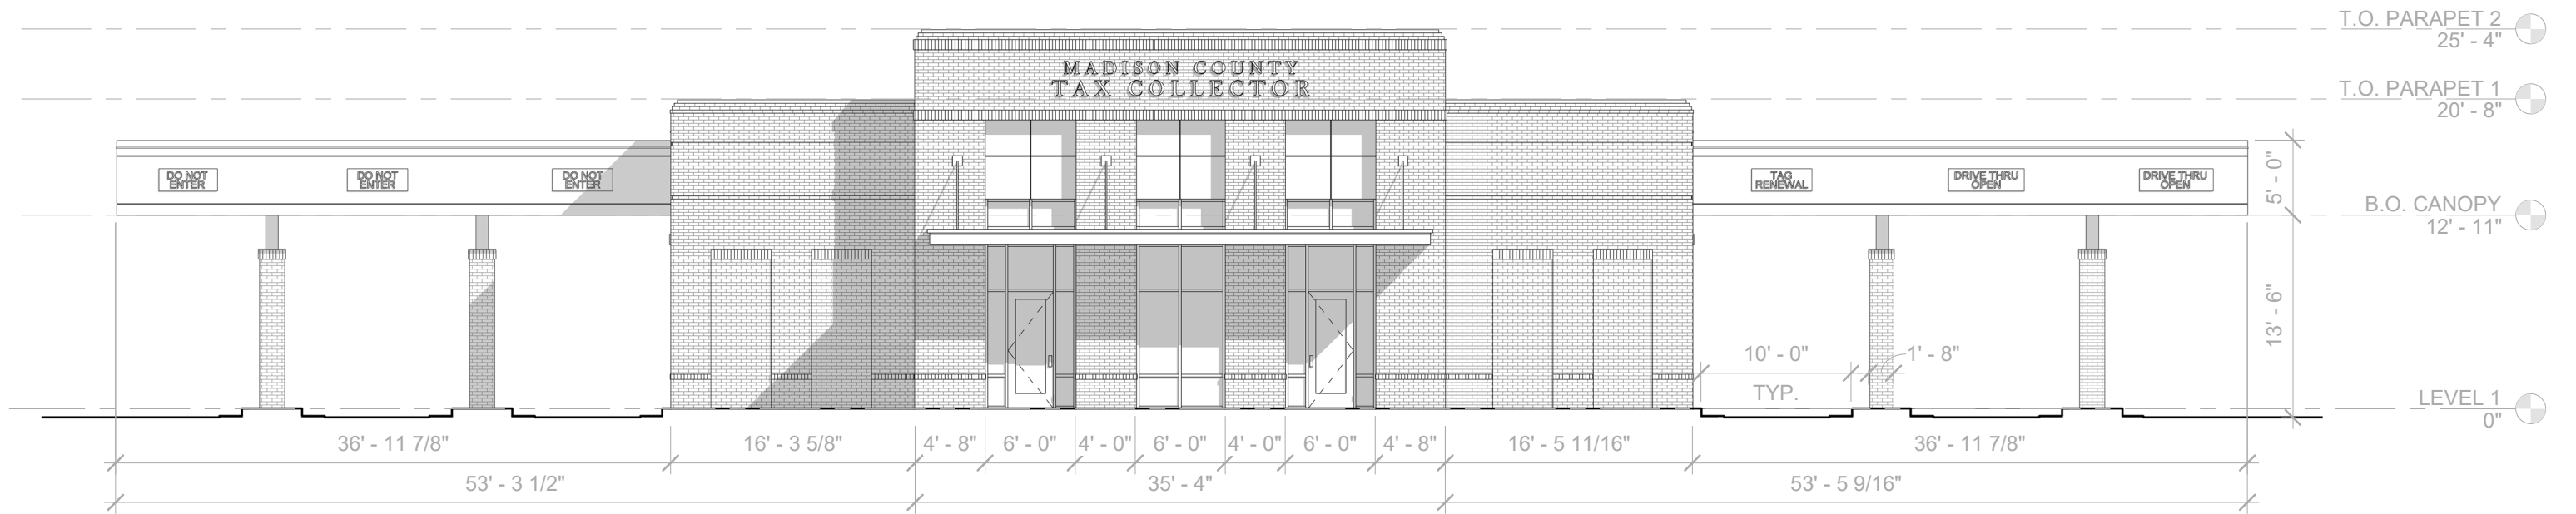

FRONT ELEVATION v11
SC: 3/32" = 1' - 0"

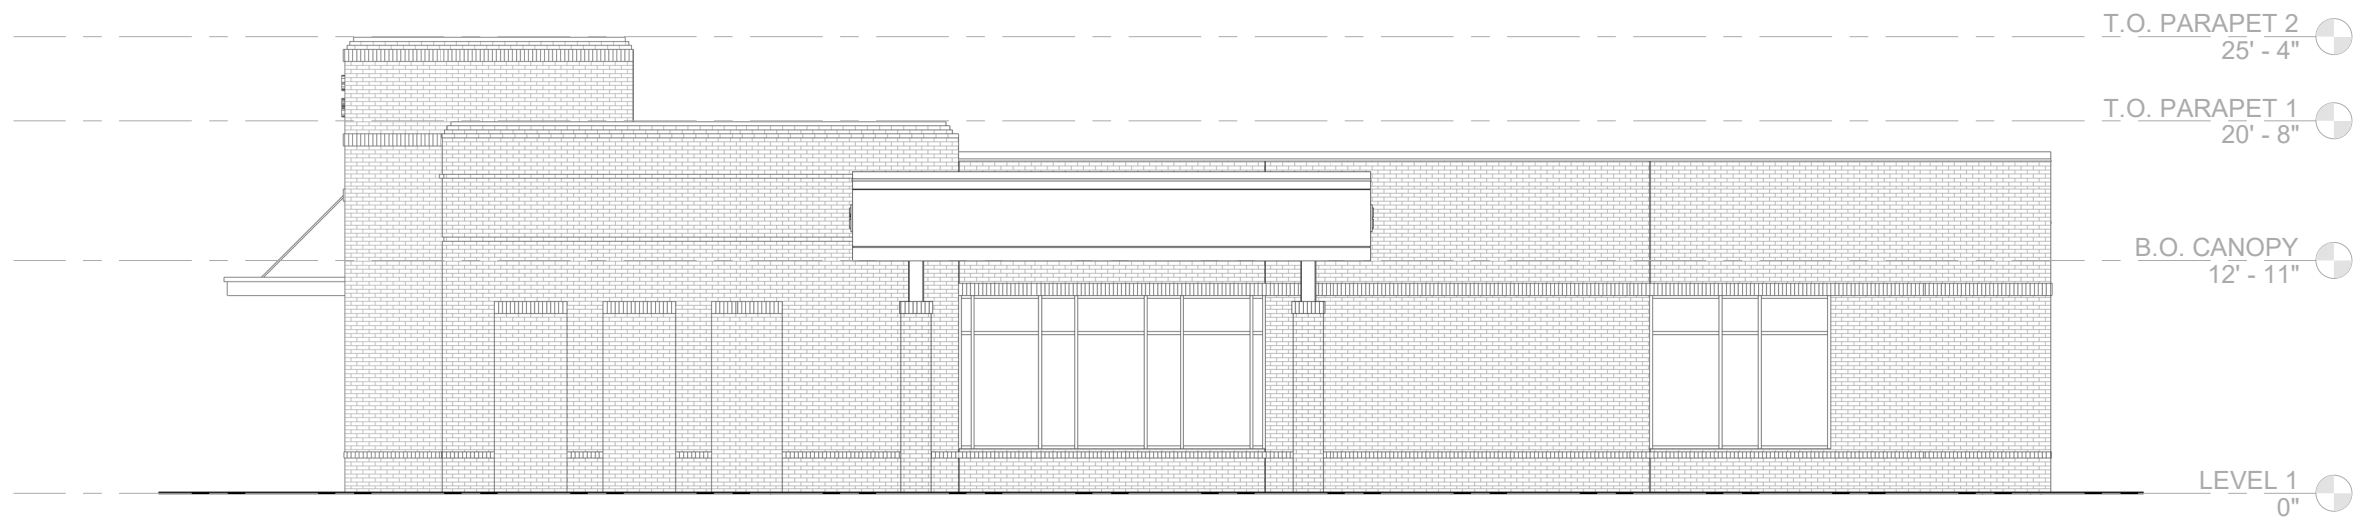

RIGHT ELEVATION v11
SC: 3/32" = 1' - 0"

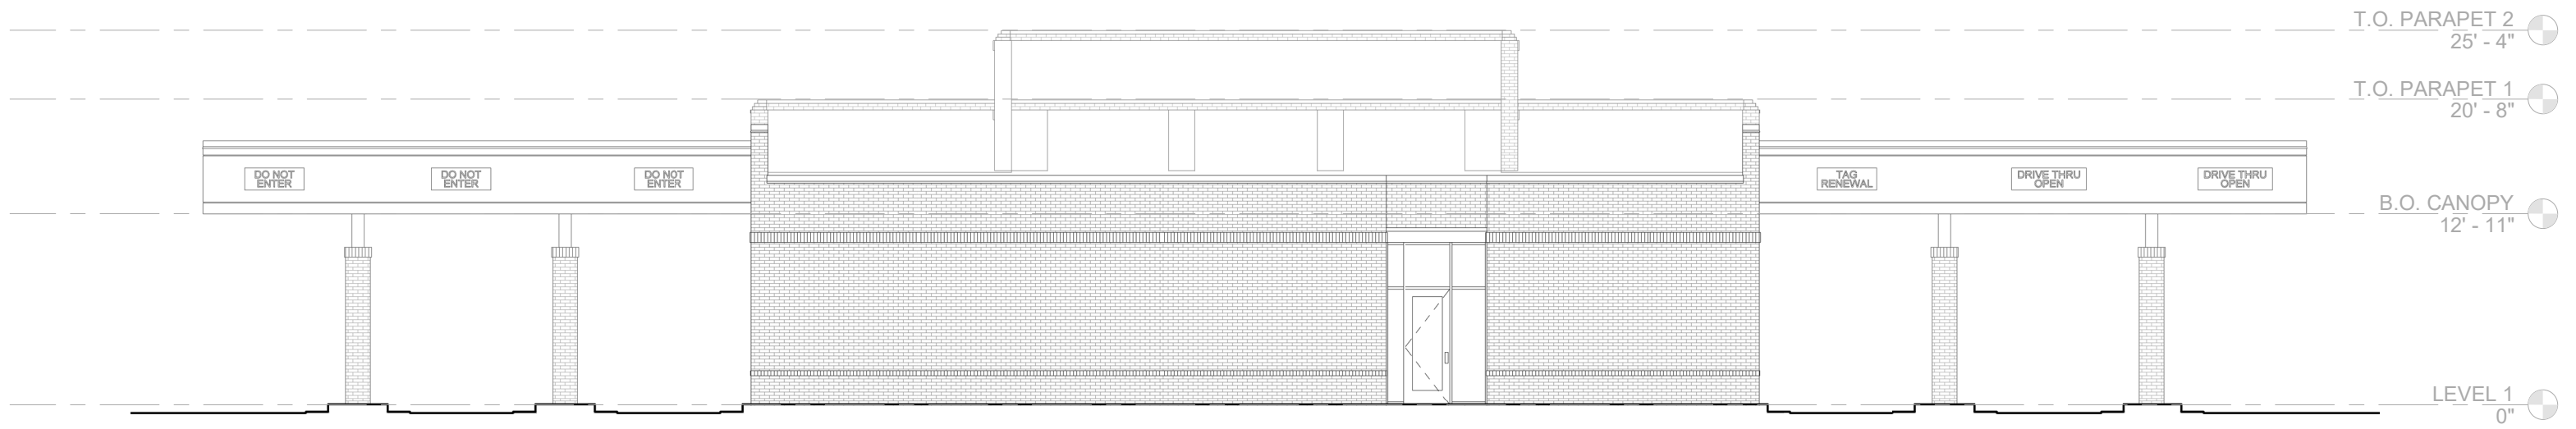

BACK ELEVATION v11
SC: 3/32" = 1' - 0"



LEFT ELEVATION v11
SC: 3/32" = 1' - 0"