



REVISIONS	DESCRIPTION	DATE	DRAWN	DESIGN	CHECK	SUBMIT	SCALE	PLOTTED

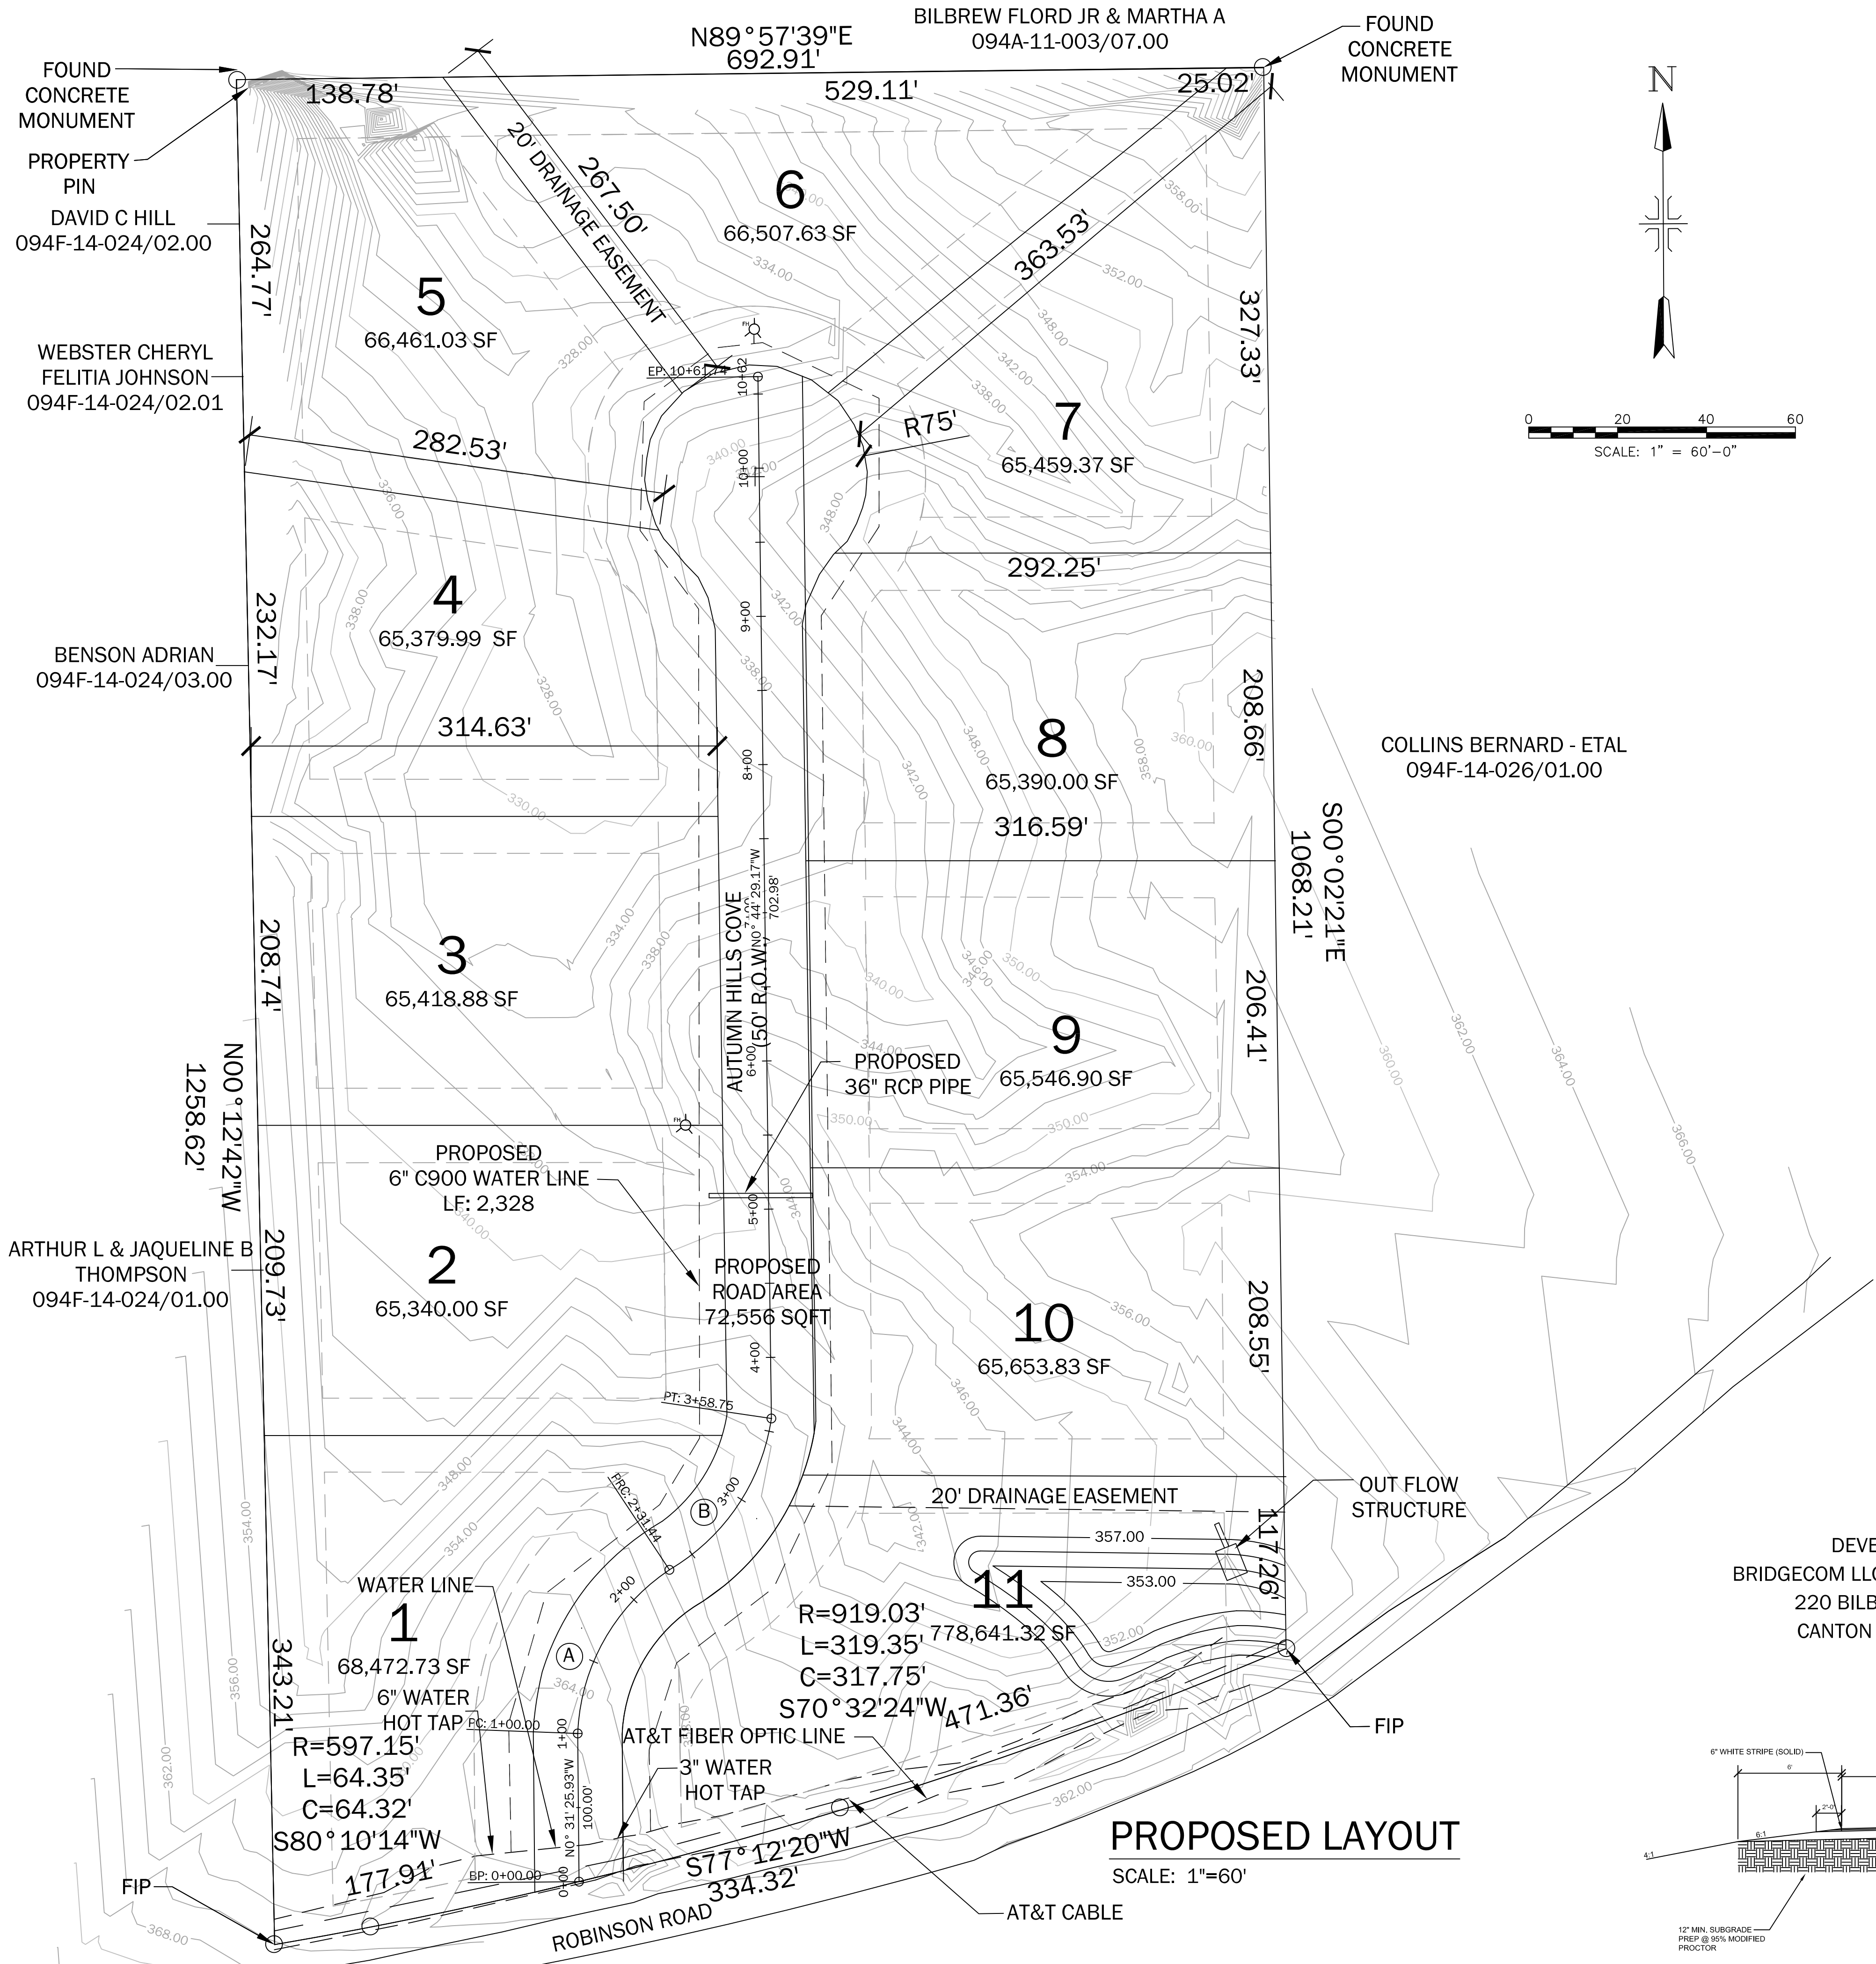


CENTERLINE CURVE DATA


Curve	L	Δ	R
(A)	L=131.44	Δ=54.28	R=138.74
(B)	L=127.31	Δ=51.21	R=142.46

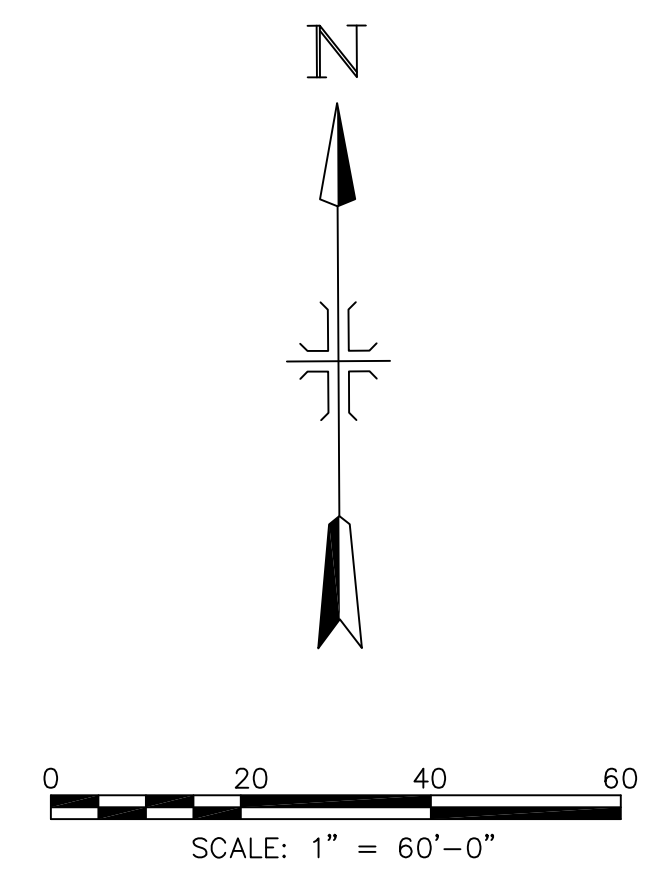

VICINITY MAP
SCALE 1" = 1000'

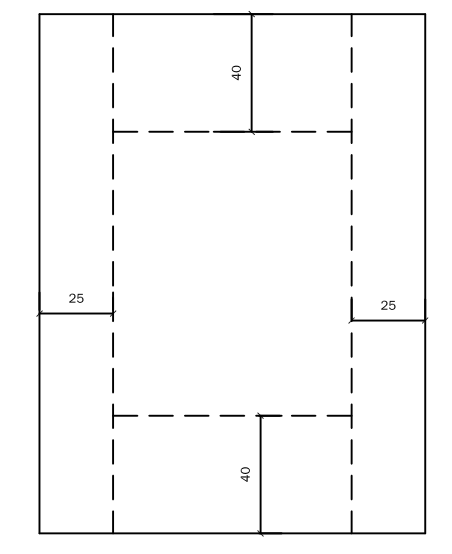

TYPICAL SECTION

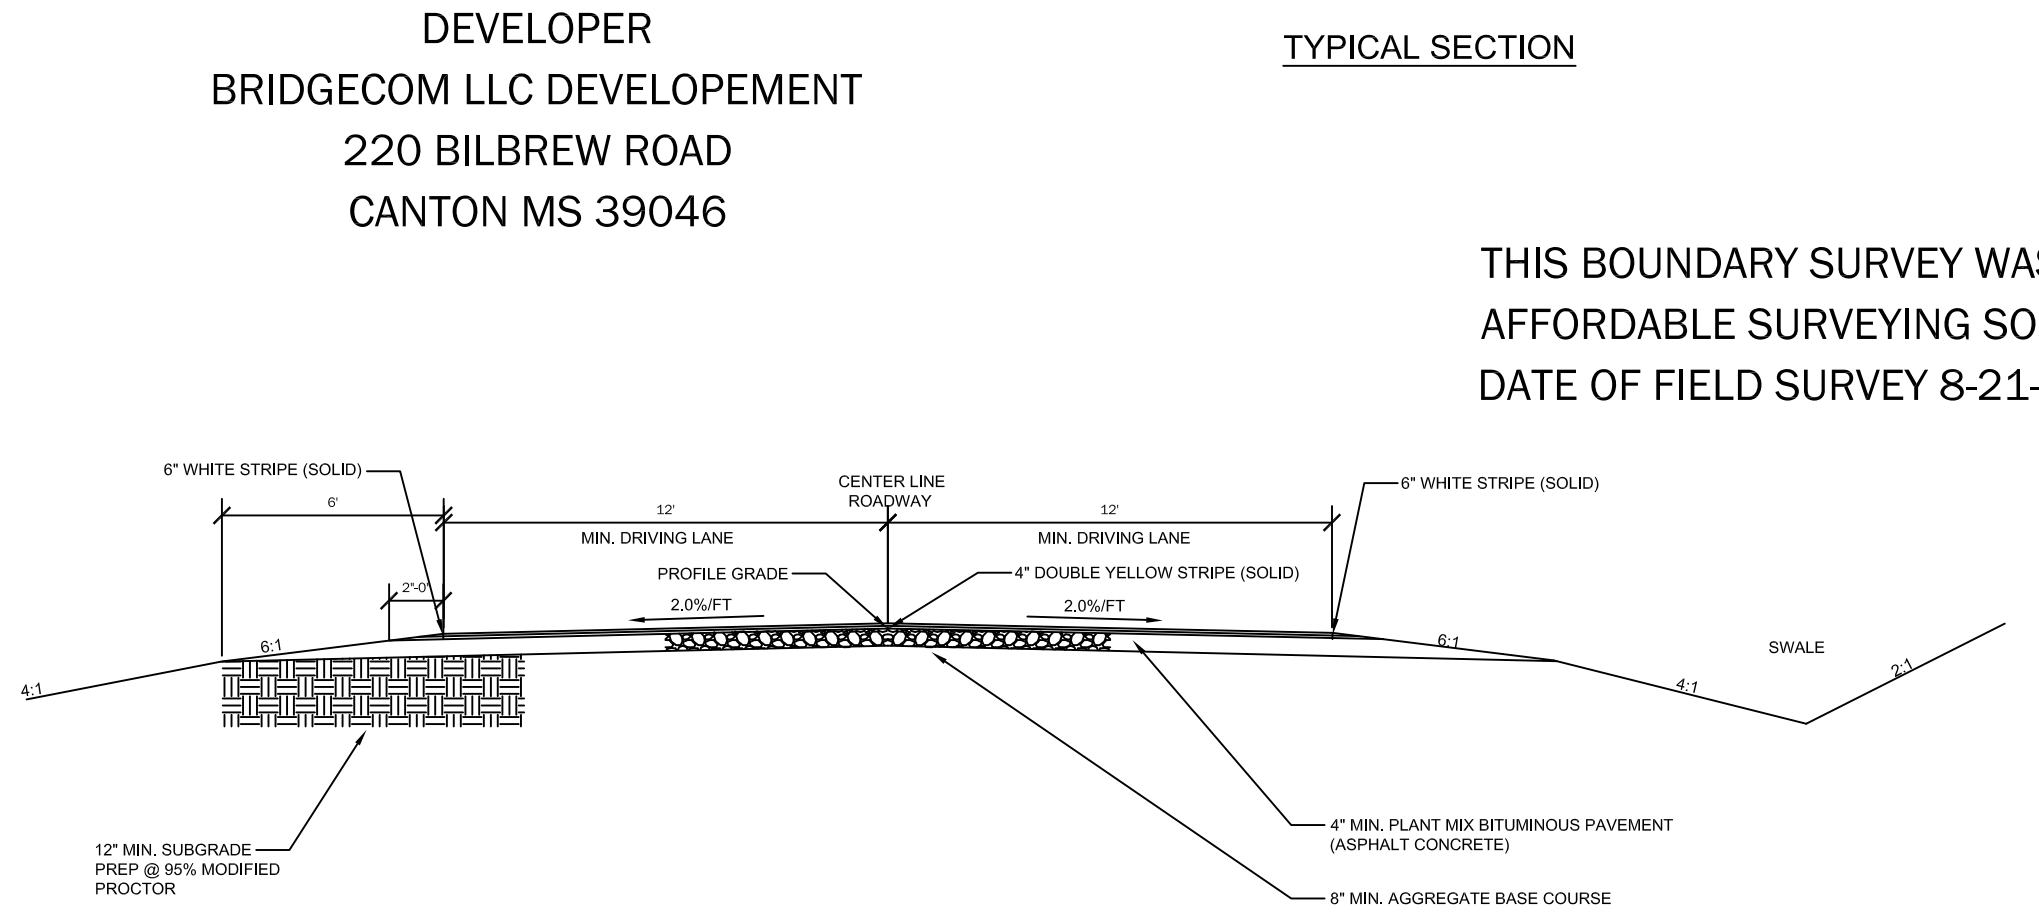

PROPOSED LAYOUT
SCALE: 1"=60'

DEVELOPER
BRIDGECOM LLC DEVELOPEMENT
220 BILBREW ROAD
CANTON MS 39046

THIS BOUNDARY SURVEY WAS PREPARED BY
AFFORDABLE SURVEYING SOLUTIONS INC.
DATE OF FIELD SURVEY 8-21-15