



PROJECT #:
DATE: 03/30/2021
DRAWN BY: TAF
CHECKED BY: TAF
SCALE: 1" = 60'

NO.	DATE	DESCRIPTION

**BOUNDARY SURVEY OF A PARCEL OF LAND
LYING IN THE NE 1/4 OF THE SW 1/4 OF
SECTION 36, T 9 N, R 1 E,
MADISON COUNTY, MS TRAX, LLC**

1.0
BOUNDARY SURVEY

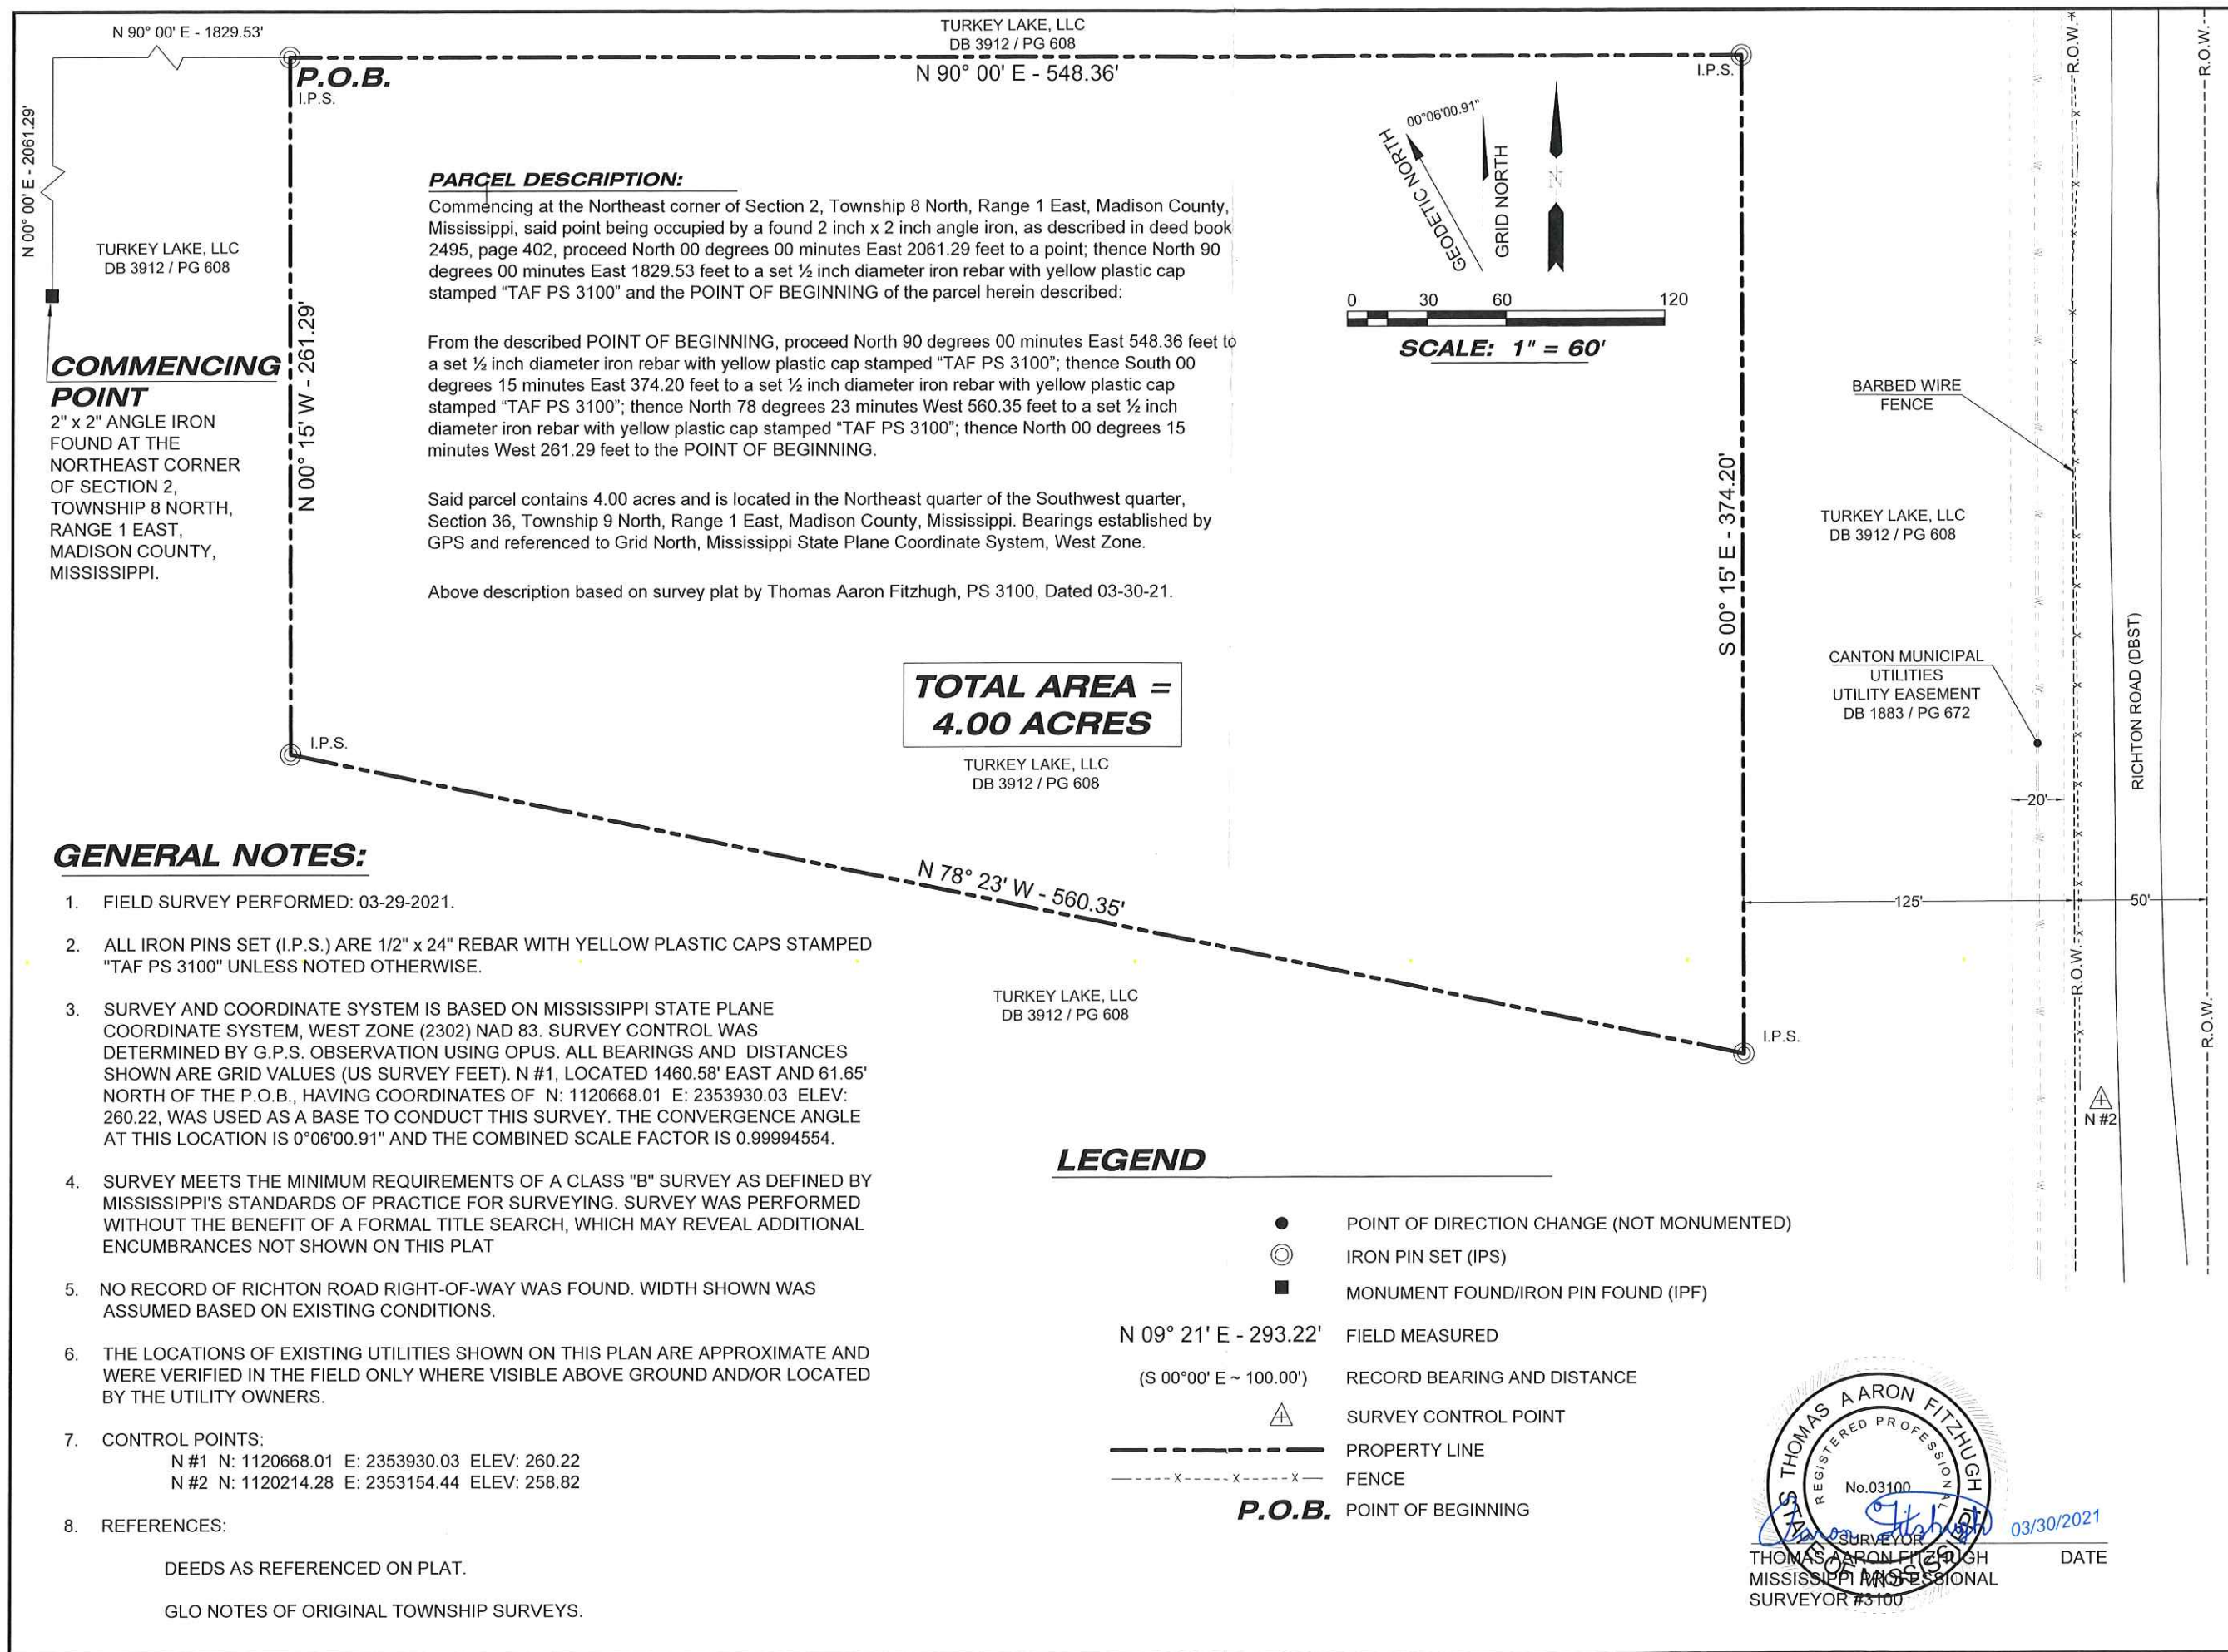

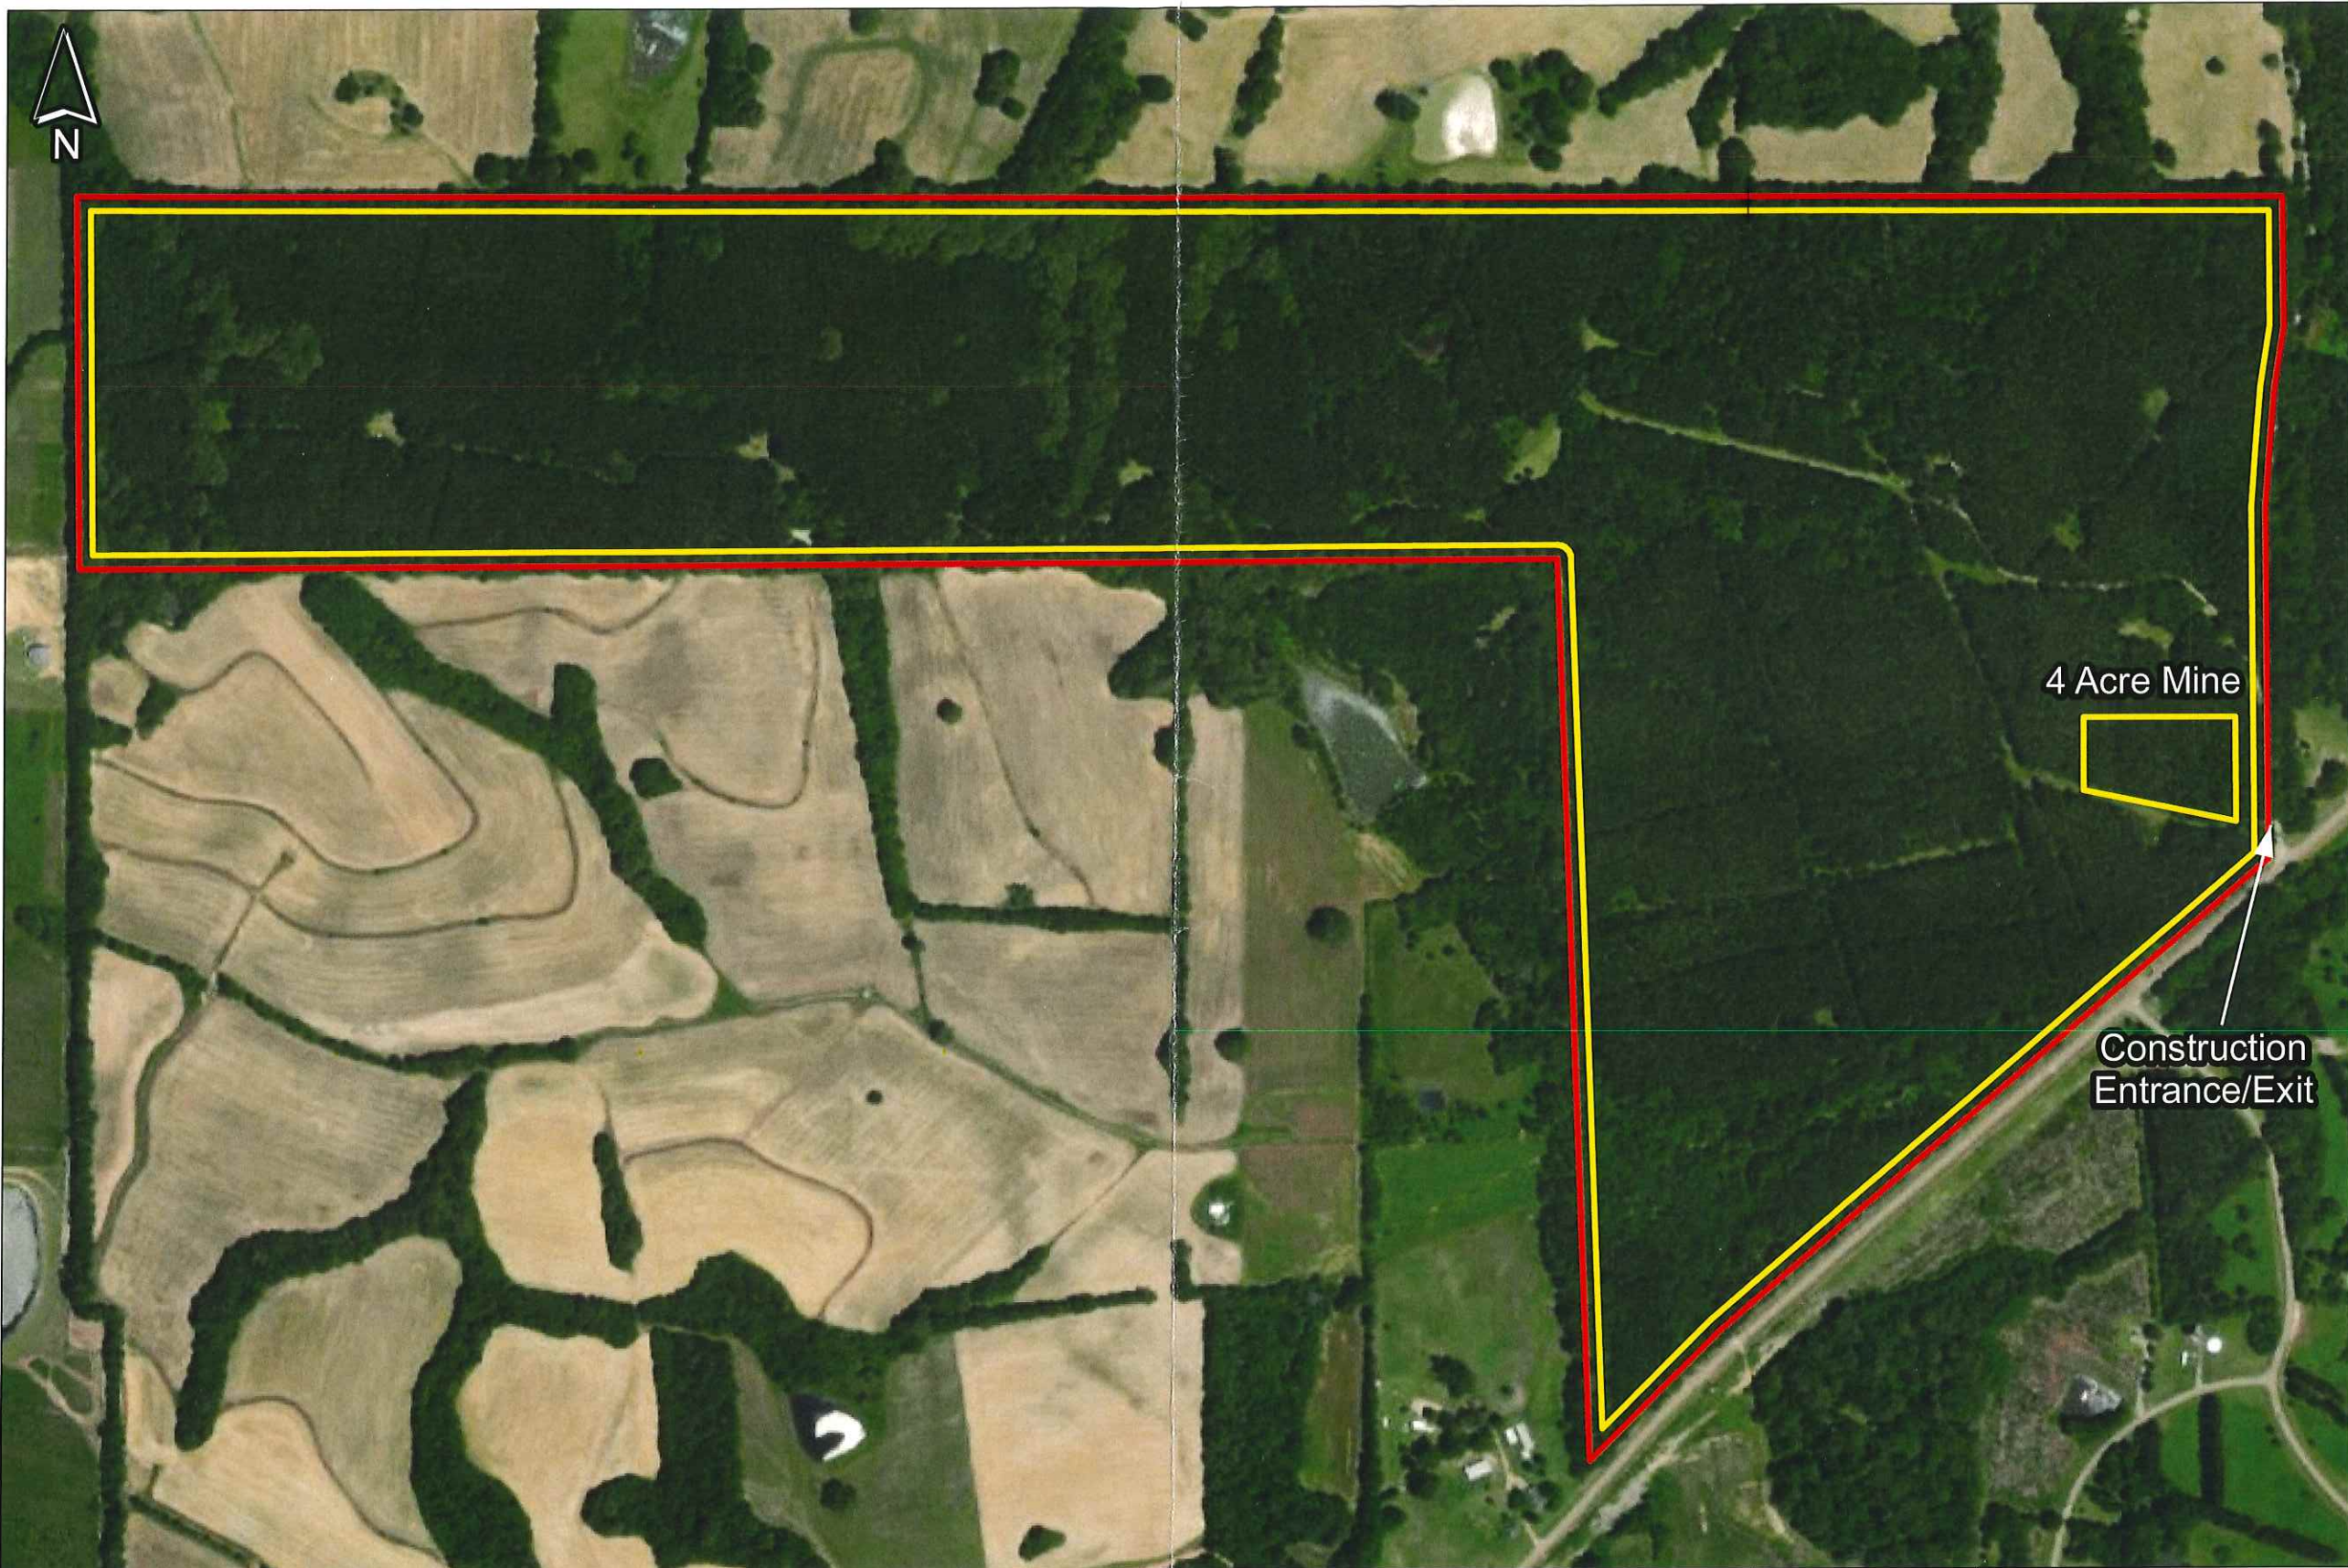

Legend

- Mine Boundary
- Property Boundary

B. Elmore / Trax, LLC
 Richton 22 Mine
 Highway 22, Madison County, MS



Figure No.	1
Figure Name	Site Location Map
Purpose	Surface Mine
Drawn By	jsmith
Date Drawn	03/31/2021