

RICHARD T. TOLBERT, PLS
MADISON COUNTY SURVEYOR
100 OLD ORCHARD ROAD
MADISON, MS 39110

Attn: Mr, Drew Ridinger

Madison County Board of Supervisors
Building and Grounds Department
3137 South Liberty Street
Canton, Mississippi 39046

RE: ADDITIONAL TOPO survey for playground area at Sulfer Springs
Park.


INVOICE FOR SERVICES RENDERED to date, January 25, 2022:

Total Due \$ 400.00

Thank you,



Richard

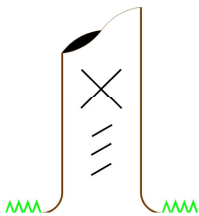


“Following in the footsteps”..... for over 30 years.



BEARINGS BASED ON RTK SURVEY (NAD83, GPS SYSTEM)
 WITH A COMBINED SCALE FACTOR OF 0.999999134538
 AND A CONVERGENCE ANGLE OF (-) 0.16\"/>

EXCEPT AS SPECIFICALLY STATED OR SHOWN ON THIS PLAN, THIS SURVEY DOES NOT PURPORT TO REFLECT ANY OF THE FOLLOWING WHICH MAY BE APPLICABLE TO THE SUBJECT REAL ESTATE: EASEMENTS, OTHER THAN POSSIBLE EASEMENTS THAT WERE VISIBLE AT THE TIME OF MAKING OF THIS SURVEY; BUILDING SET BACK LINES; RESTRICTIVE ZONING OR OTHER LAND-USE REGULATIONS; AND ANY OTHER FACTS THAT AN ACCURATE AND CURRENT TITLE SEARCH MAY DISCLOSE.

UPDATED 2022-01-25 FOR ADDITIONAL TOPO
 DATE OF FIELD WORK 2021-12-16

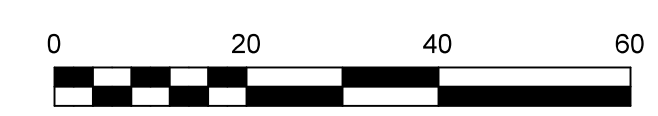

T.B.M.-REBAR
 N:1169448.49
 E:2457596.79
 Z:309.90

T.B.M. 1/2\"/>



PLAT SHOWS TOPOGRAPHIC SURVEY OF
 PROPOSED PLAY GROUND AREA
 SULFER SPRINGS RECREATIONAL AREA
 MADISON COUNTY, MISSISSIPPI

RICHARD T. TOLBERT
 MADISON COUNTY SURVEYOR
 100 OLD ORCHARD ROAD, MADISON, MS 39110
 TELEPHONES: (601)-601-750-1669 (CELL)

BEARINGS: MDOT - RTK	DATE: 2021-12-20	JOB NO. MCS 483B	SCALE: 1" = 430'
DRAWN BY: R. TOLBERT	CLASS B SURVEY	NOTES: DIGITAL	DWG - MCS 483B