


Conceptual Entrance Elevation

# Gluckstadt Road

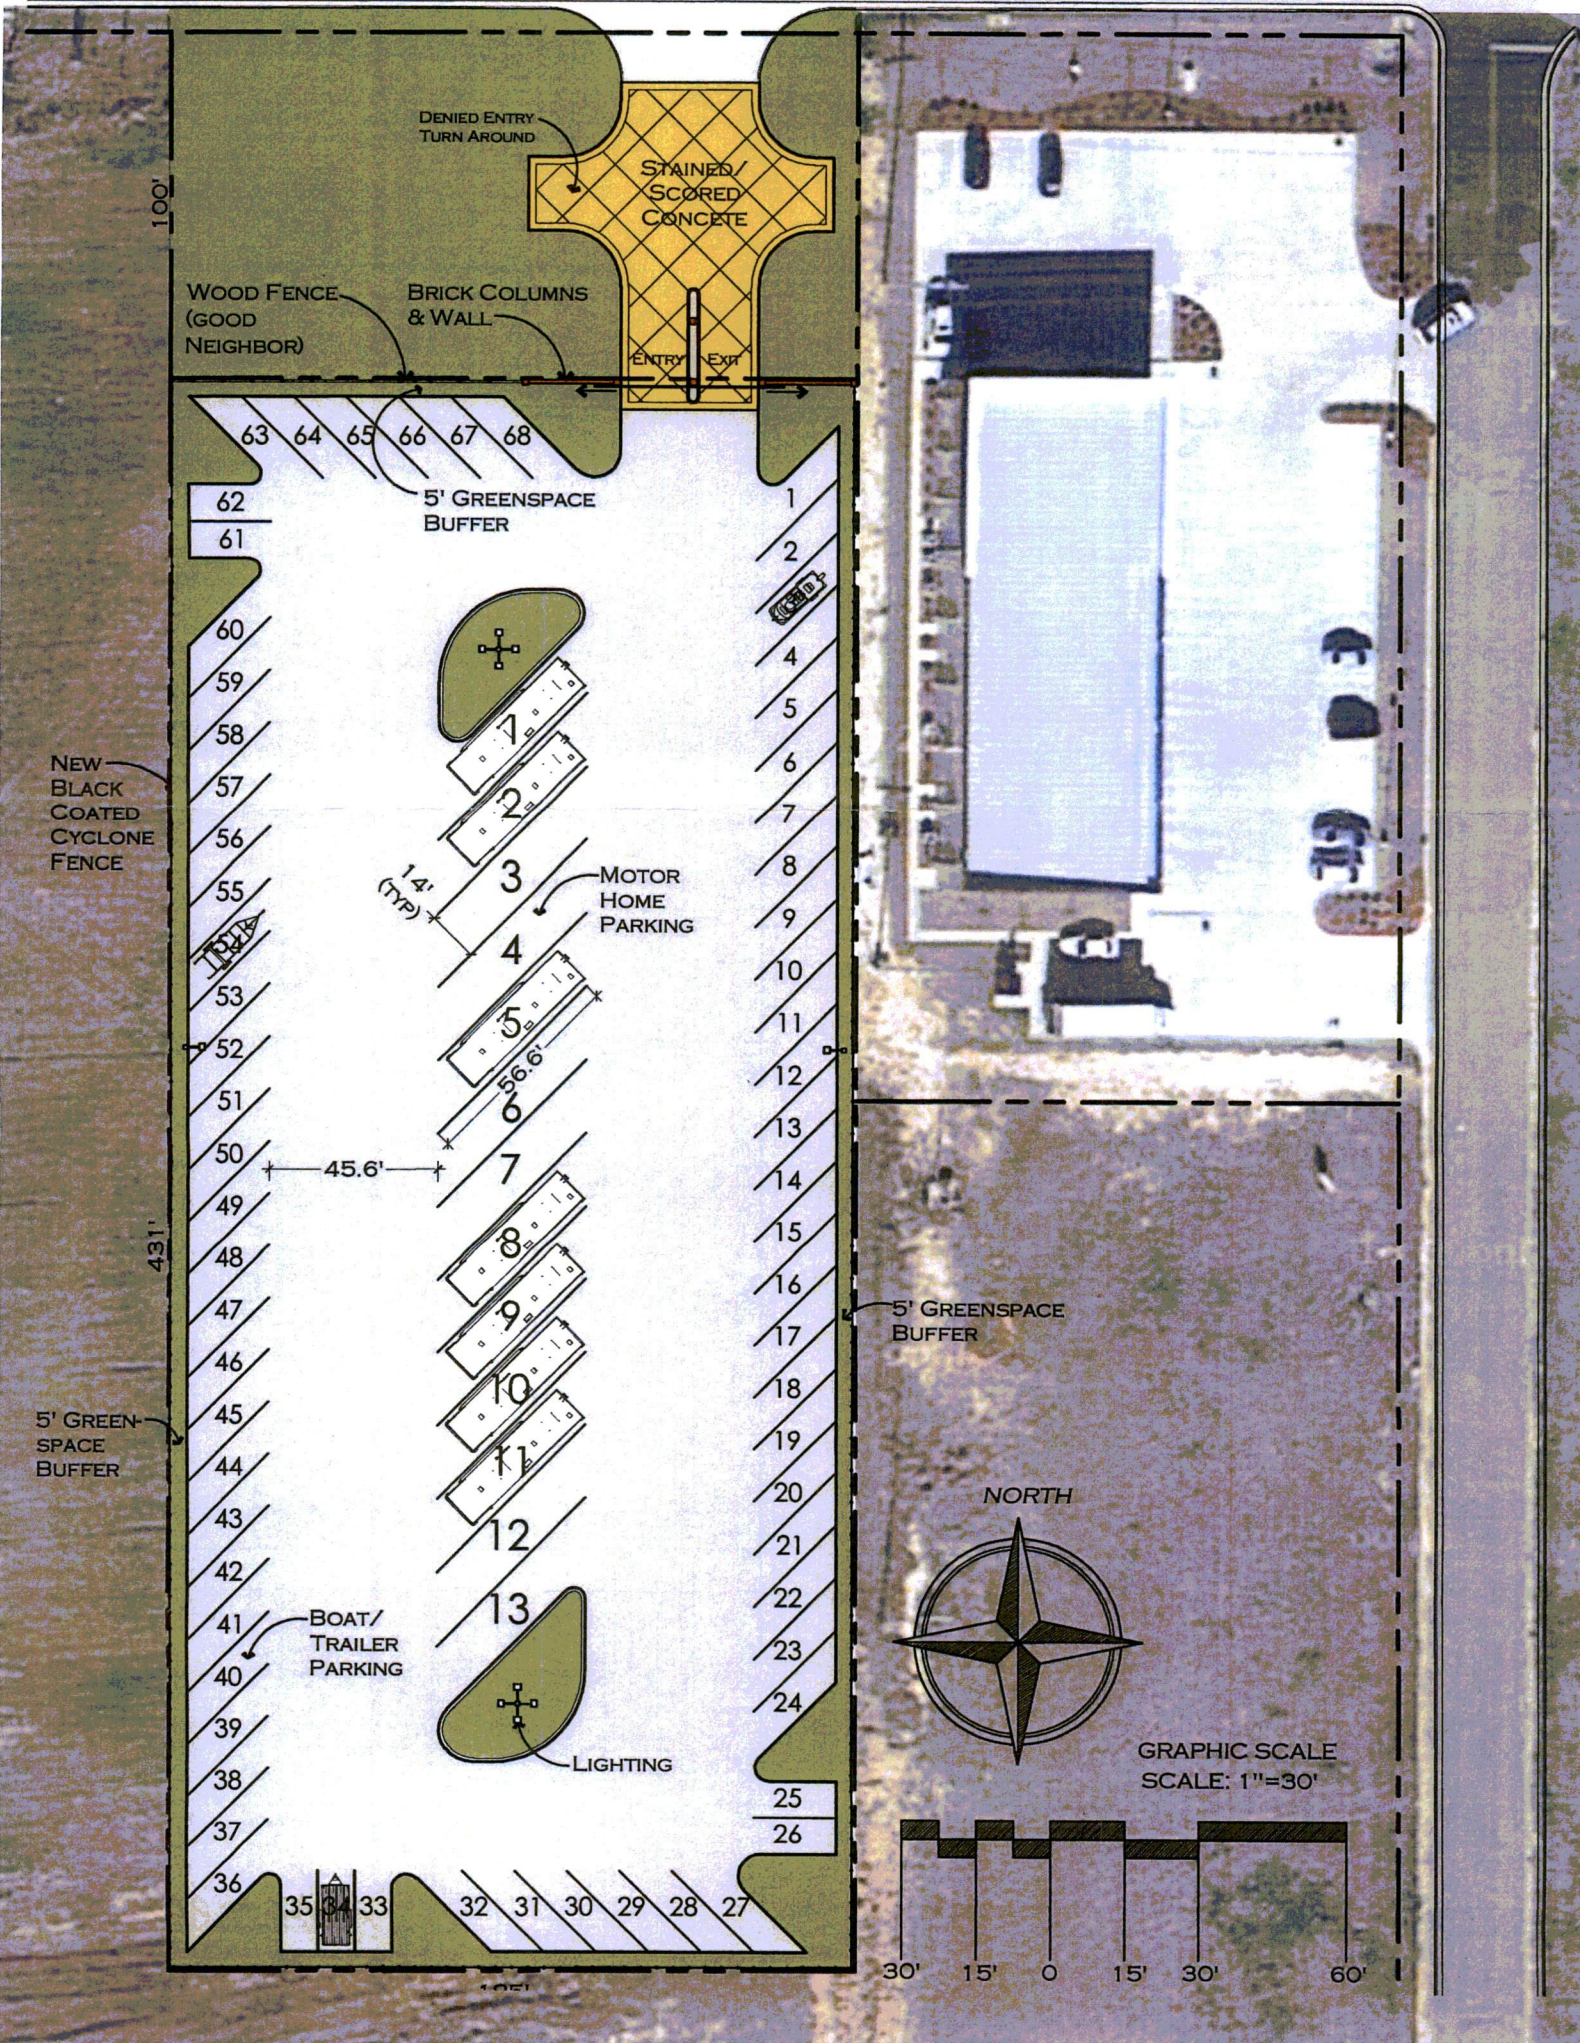

# Madison County

M I S S I S S I P P I

