


1. Location And Position Of Building On Site Will Be Checked And Verified By Contractor.
2. Lot Easements Shall Be Checked And Verified By Contractor.
3. Finished Floor Elevation Shall Be A Minimum Of 8" Above Adjacent Finish Grade Elevation Or Comply With Local Codes, Whichever Is Greater.
4. All Drainage Shall Flow Away From Building.


**SITE**  
 SCALE: 1" = 20'-0"  
 NEW LANDSCAPE BUSHES  
 TO MATCH EXISTING

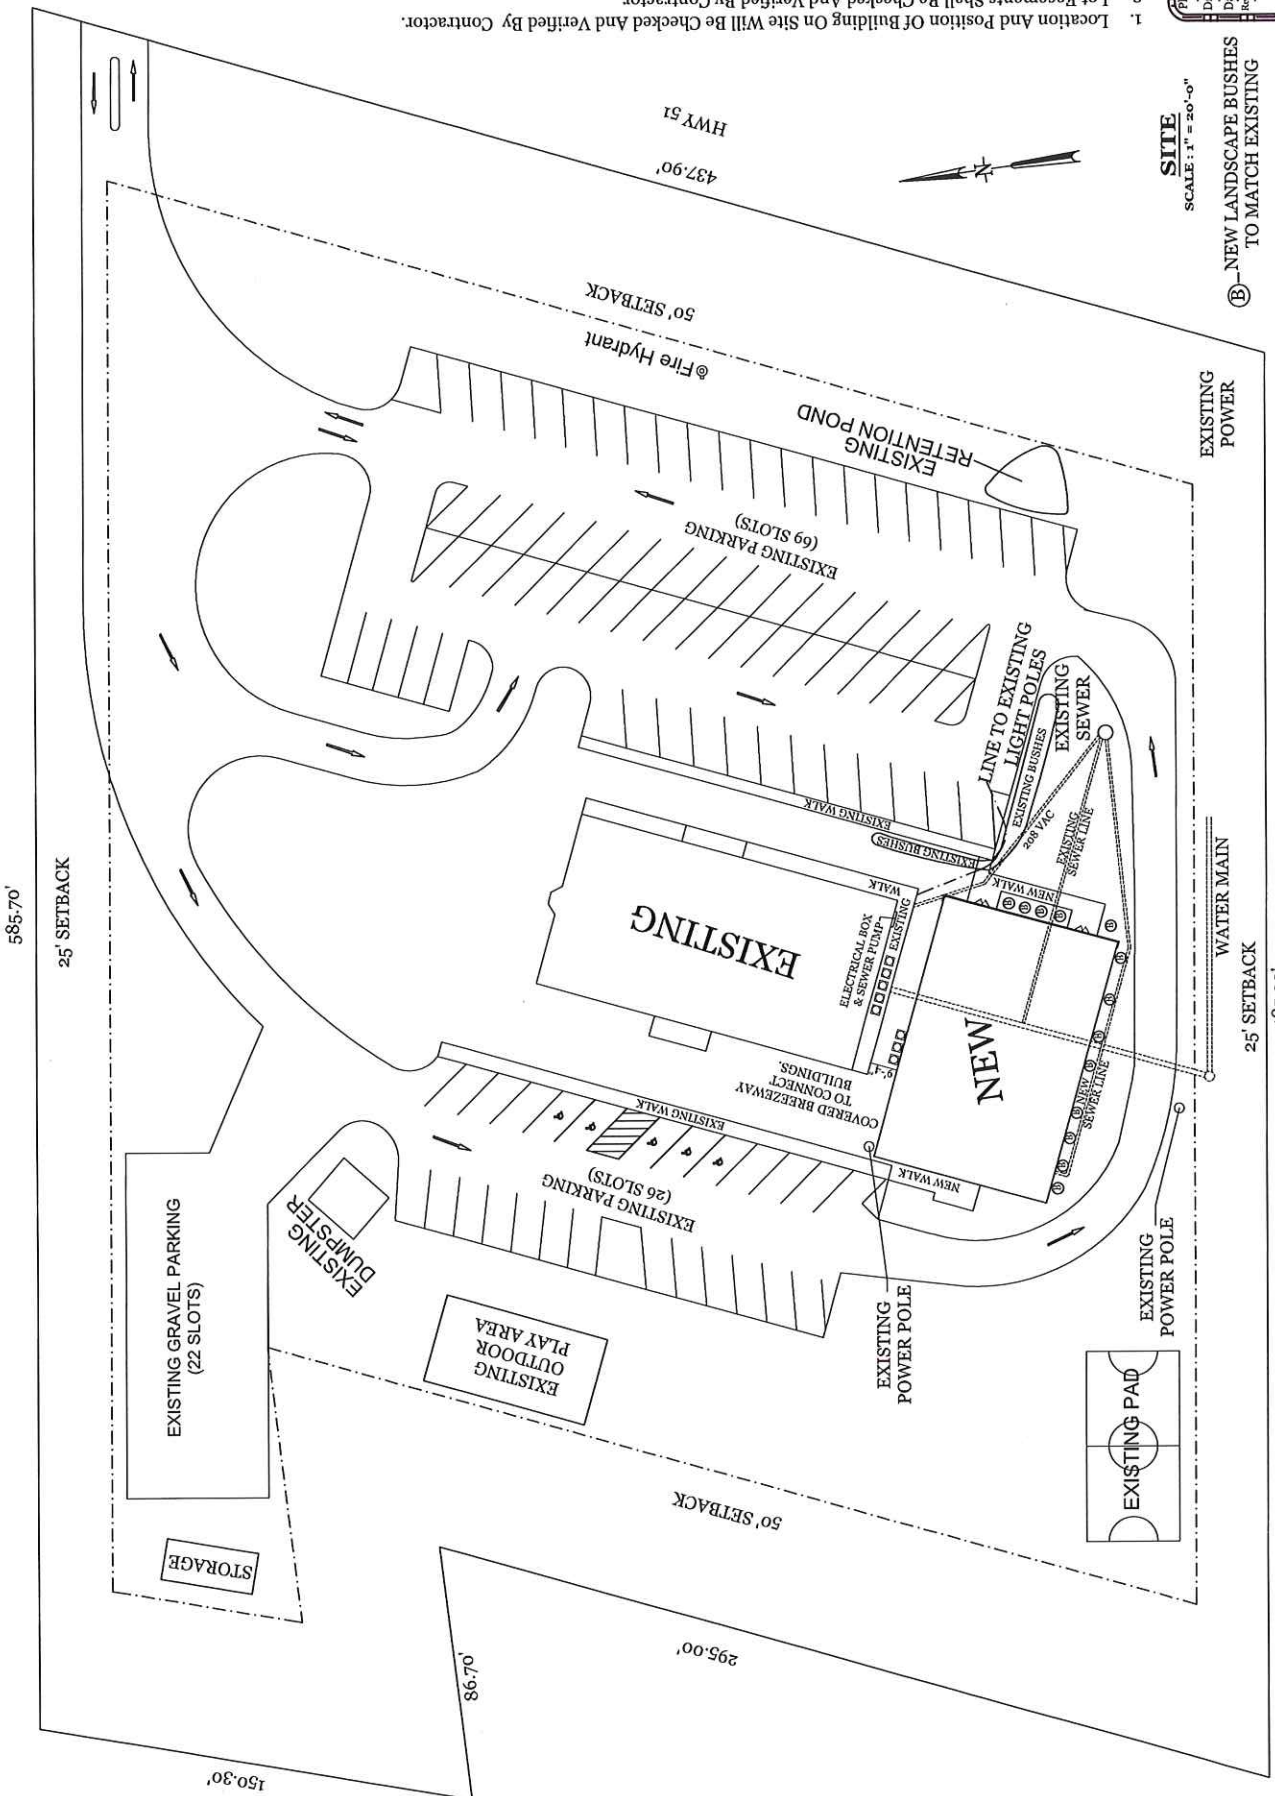

Magnolia Islamic Center Gym  
 1465 US-51  
 Madison, MS

SQUARE FOOTAGE  
 Heated \_\_\_\_\_ Sq. Ft.  
 Ford \_\_\_\_\_ Sq. Ft.


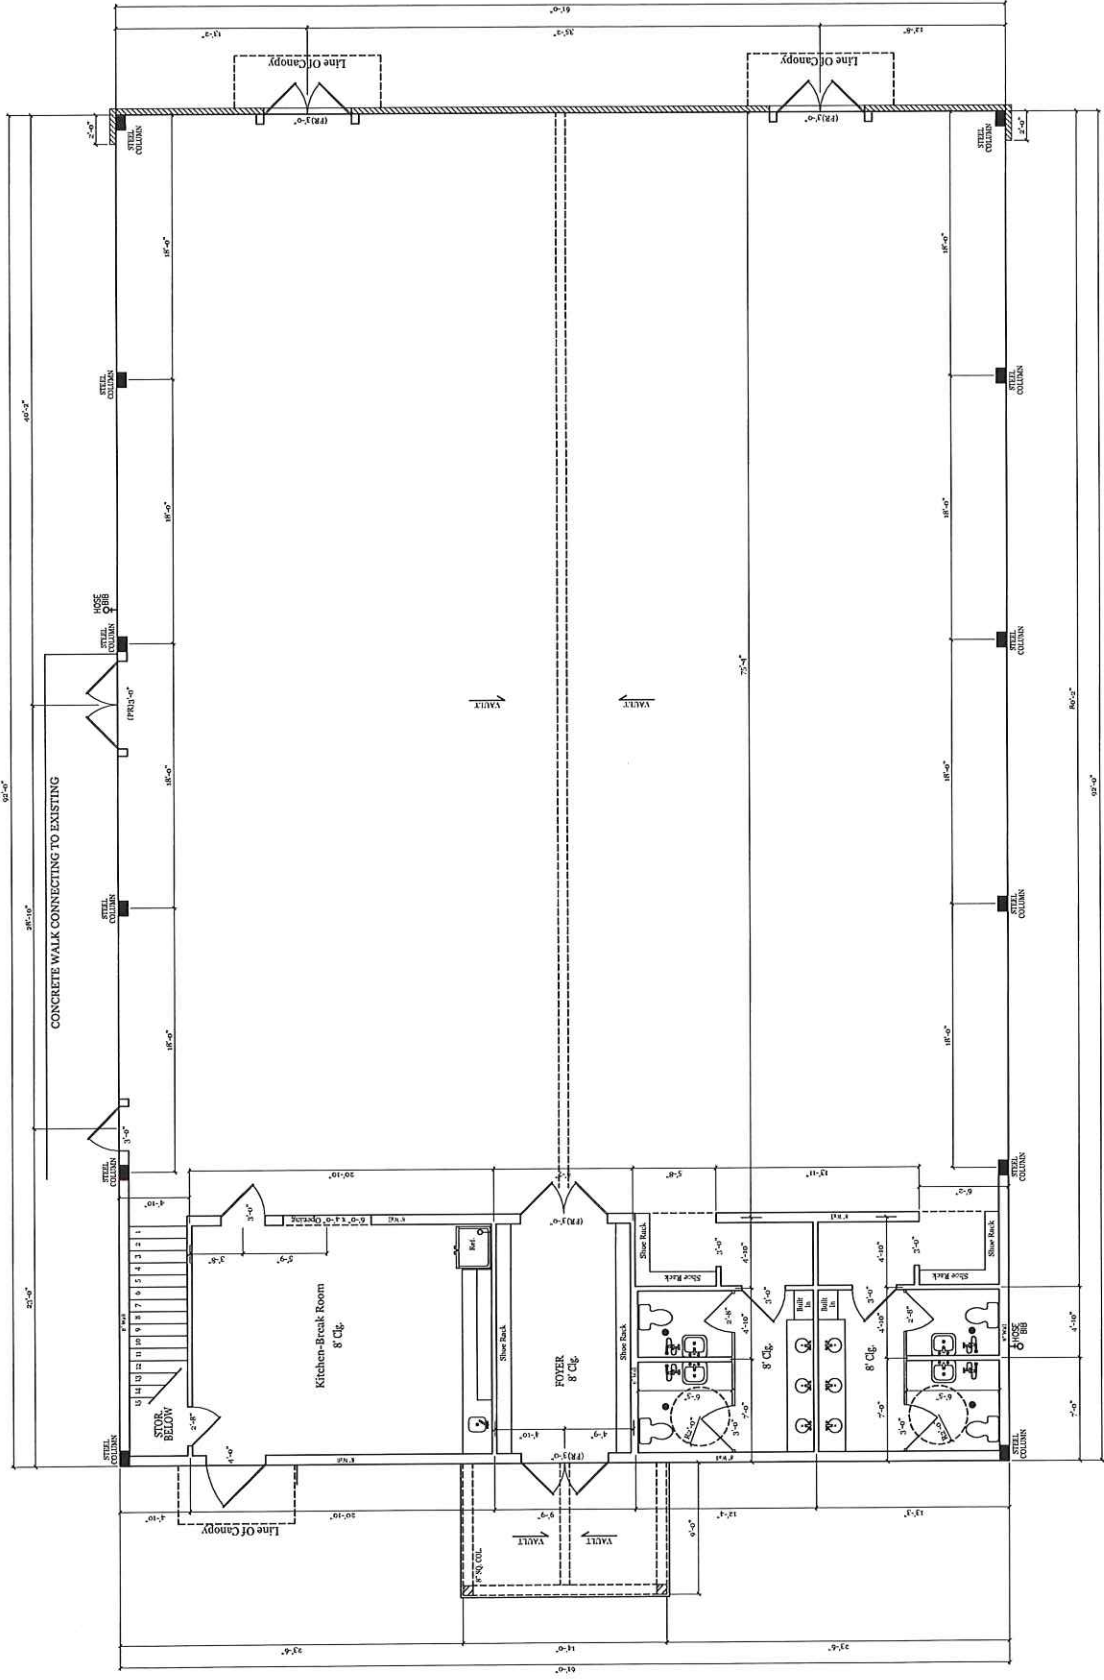

GENERAL NOTES:


1. ALL MATERIAL USED IN CONSTRUCTION SHALL MEET OR EXCEED LOCAL CODES.
2. THE CONTRACTOR SHALL BE RESPONSIBLE TO REVIEW AND APPROVE ALL DESIGN AND DIMENSIONS PRIOR TO CONSTRUCTION.
3. WHEN REQUIRED, PLUMBING AND GAS PLANS SHALL BE DESIGNED BY PLUMBING CONTRACTOR. PLANS SHALL MEET ALL LOCAL BUILDING CODES.

**FLOOR**  
 SCALE: 1/4" = 1'-0"

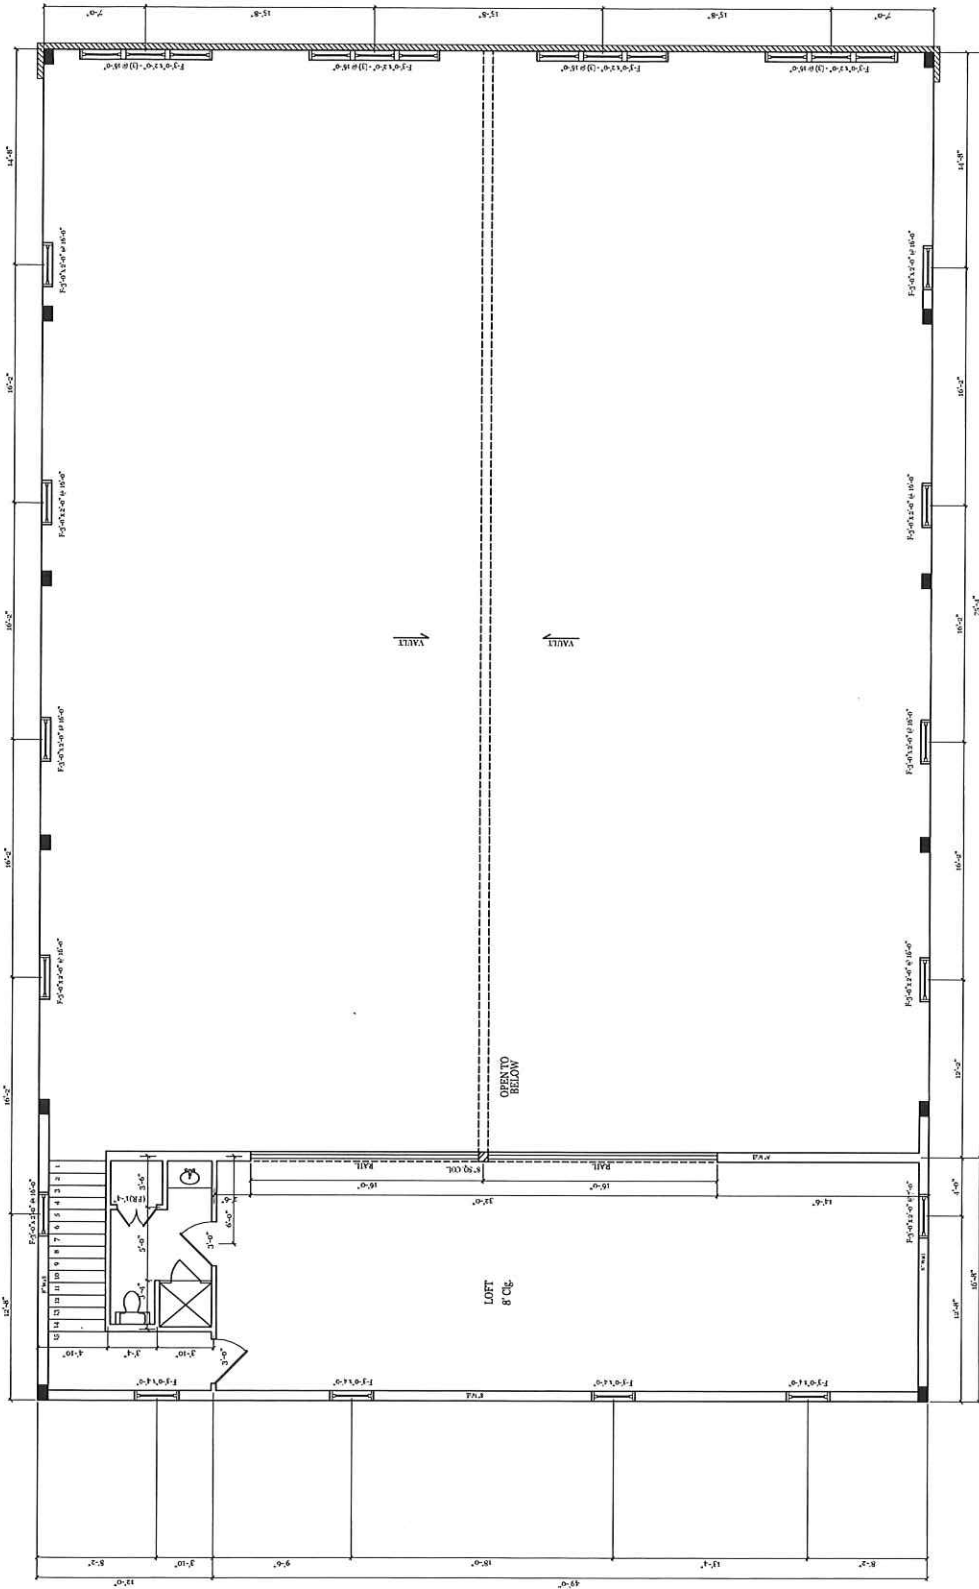


**2nd FLOOR**  
 SCALE: 1/4" = 1'-0"

SQUARE FOOTAGE  
 Loft — 978 Sq. Ft.

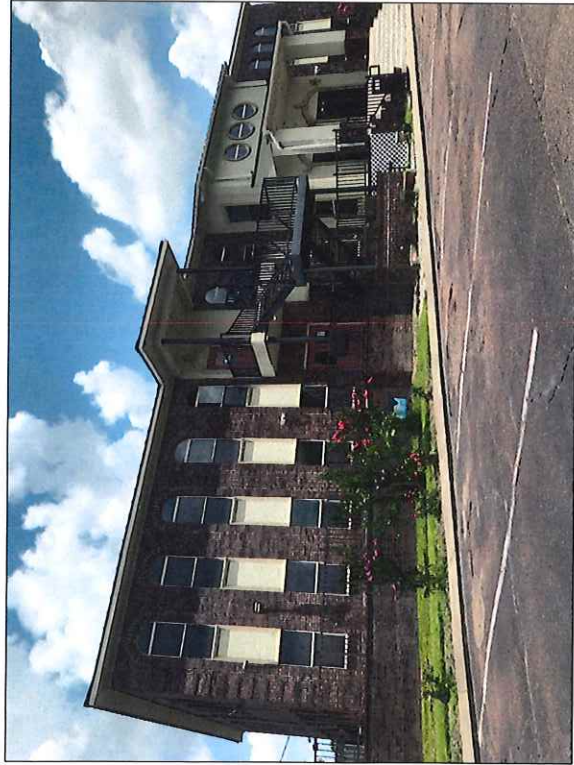

Existing Building

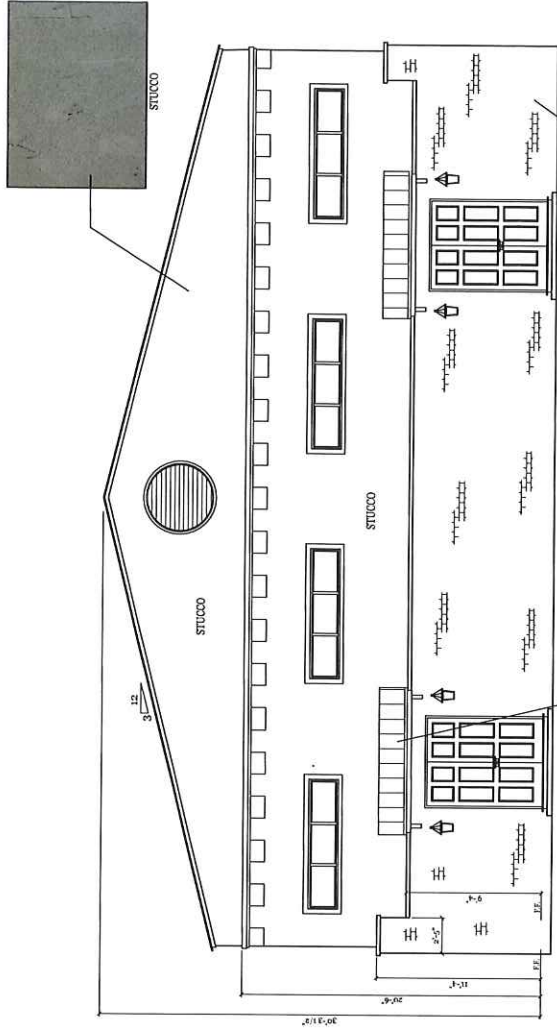


Rear  
Scale: 1/4" = 1'-0"


SEE METAL BUILDING PLANS FOR METAL FRAMING DETAILS.







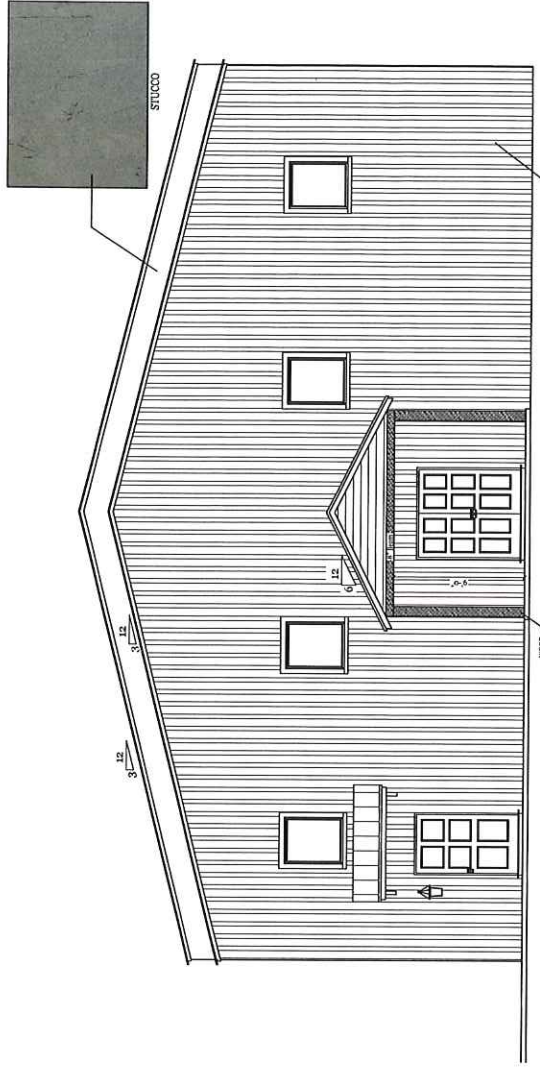

Front  
 Scale: 1/4" = 1'-0"

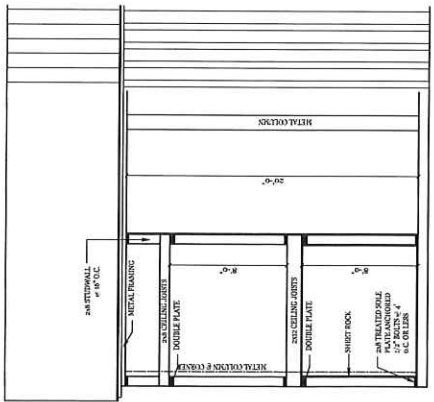

SEE METAL BUILDING PLANS FOR METAL FRAMING DETAILS.

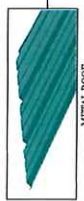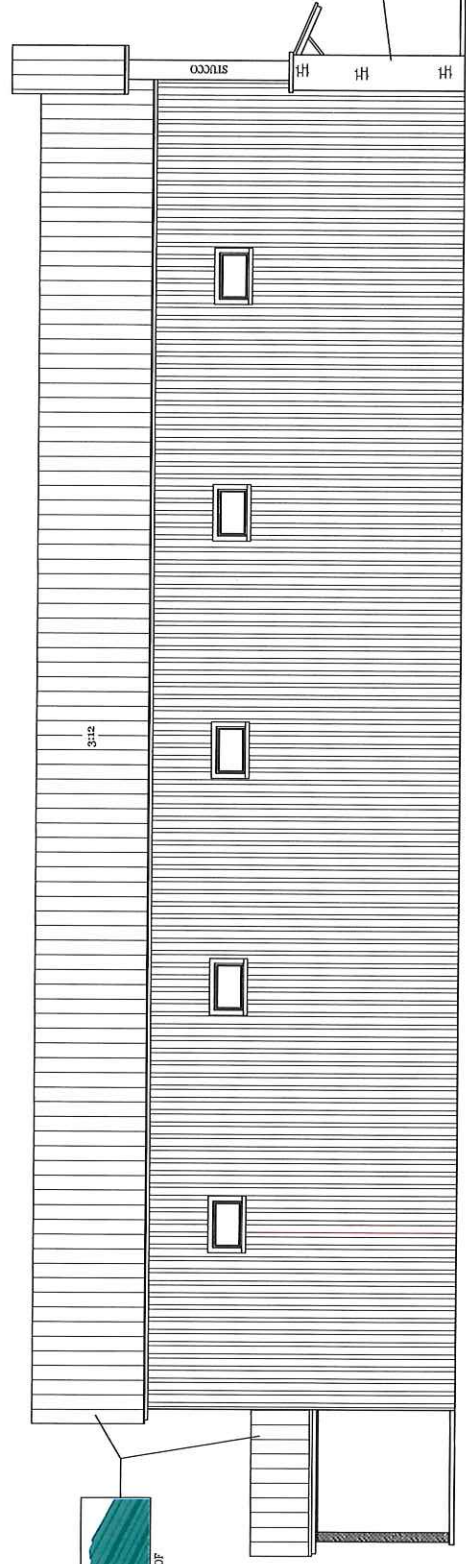

Right  
 Scale: 1/4" = 1'-0"

Edit Title Here



8/2/2024, 9:50:47 AM

- Parcels
- Zoning
  - R-1
  - R-2
  - C-1A
  - C-2
  - CITY

1:9,028

