


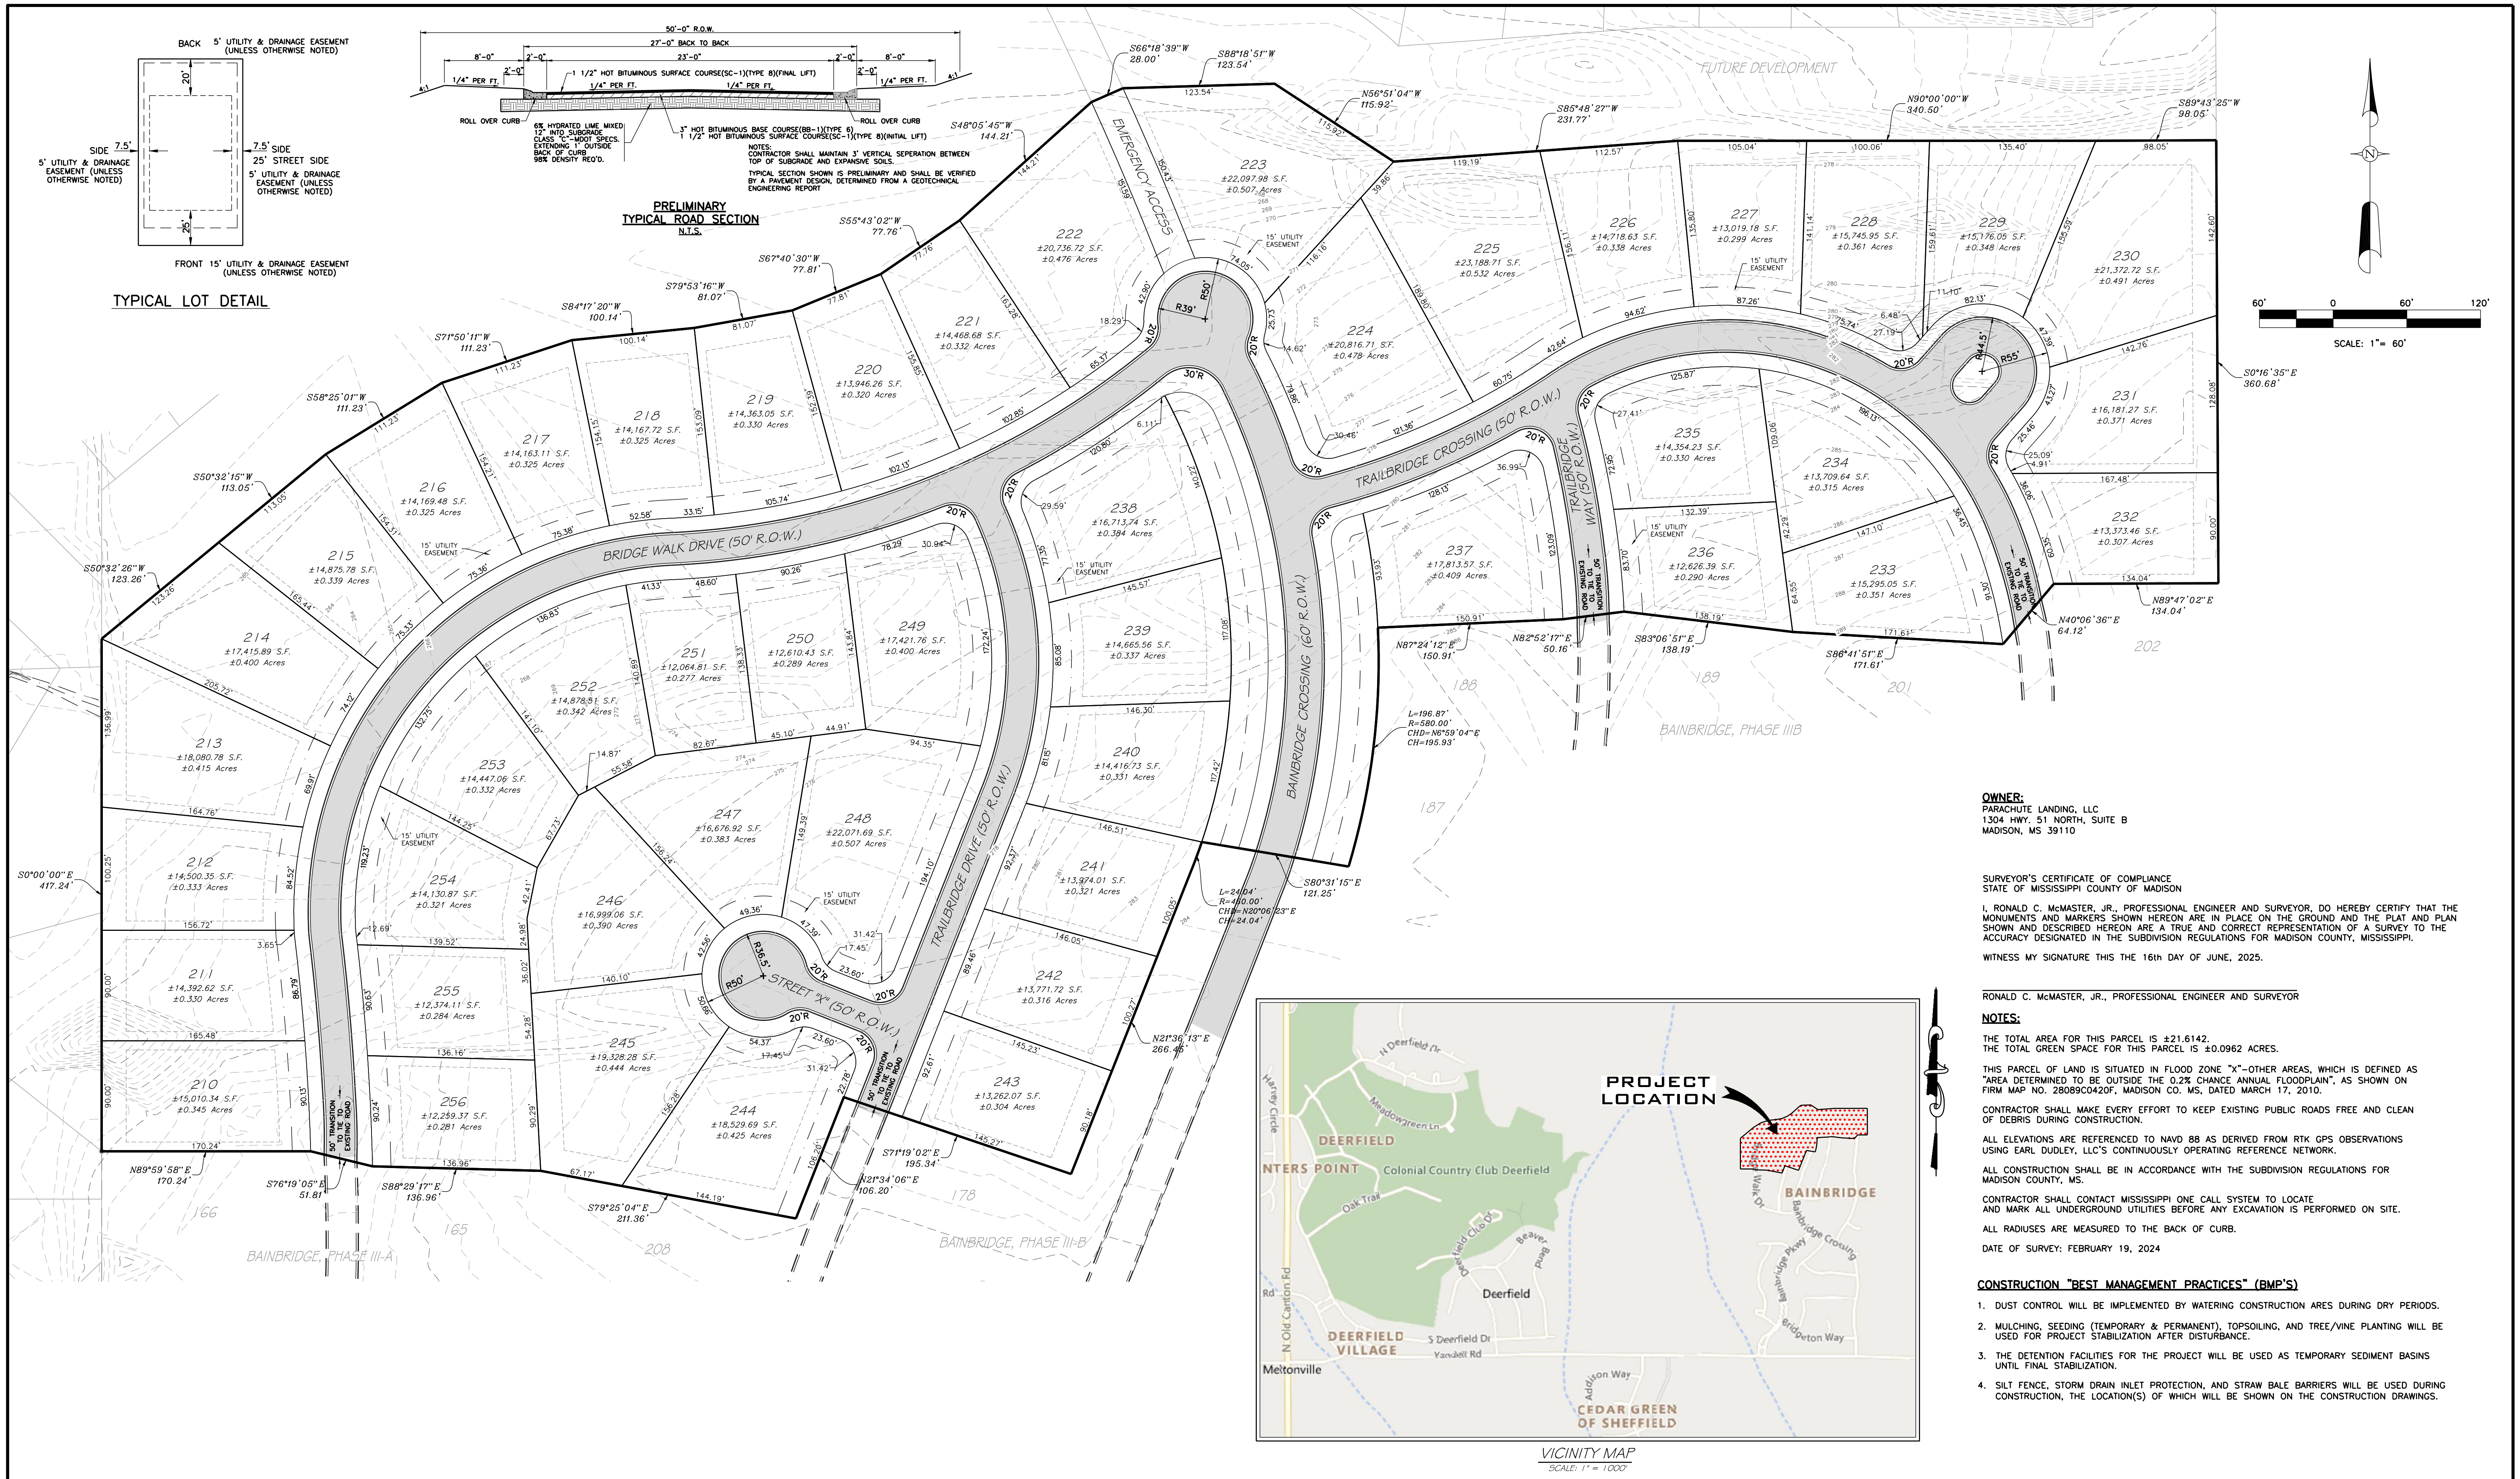

Revisions					Project No.	Designed By
#	Date	Nature	By	App'd.	M-3176	R.C.M.
					Date	Drawn By
					6-16-2025	B.R.J.
					Scale	Checked By
					SEE ABOVE	R.C.M.

BAINBRIDGE PHASE IV

MADISON COUNTY, MISSISSIPPI

M

McMASTER & ASSOCIATES, INC.

CIVIL ENGINEERS & LAND SURVEYORS

212 WATERFORD SQUARE

SUITE 300

MADISON, MS 39110

601.605.1090

NOT FOR

CONSTRUCTION

PRELIMINARY PLAT

1