BOARD OF SUPERVISORS

MADISON COUNTY, MISSISSIPPI

Department of Engineering Tim Bryan, P.E., PTOE, County Engineer 3137 South Liberty Street, Canton, MS 39046 Office (601) 855-5582 FAX (601) 859-5857

MEMORANDUM

October 16, 2025

To: Casey Brannon, Supervisor, District I Trey Baxter, Supervisor, District II Gerald Steen, Supervisor, District III Karl Banks, Supervisor, District IV Paul Griffin, Supervisor, District V

From: Tim Bryan, P.E., PTOE County Engineer

Re: Comcast Utility Permit
County Road Name, Honeysucker Road

The Engineering Department recommends approval for Comcast to install television, internet, and telephone service to customers on the county road name, Camden Road.

Revised: 2/14/2019



PERMIT APPLICATION FOR THE CONSTRUCTION OR ADJUSTMENT OF A UTILITY WITHIN COUNTY ROAD RIGHT-OF-WAY

<u> Utility Information:</u>	Utility Name:			
Address:			City/State/Zip:	
Contact Person:			Contact's Phone:	
Project Information:	=			se Appendix 1 for additional descriptions,
Beginning Location:			5 ,	
Length of Project:	Sec	tion:	Township:	Range:
Description of Work: _				
Check Box if Appendi	x 1 is to be included as a	part of this Appl	ication	

Whereas the above stated Utility makes application to the **Madison County Board of Supervisors** for a Construction Permit. Attached hereto are drawings and plans for the construction of the above facilities located within Madison County owned public rights-of-way. Once stamped by the Madison County Engineering Department, these plans shall not be changed or altered without written approval of the County Engineer, or his representative. A copy of the approved permit and plans shall be on-site at all times during construction.

The Applicant Utility shall comply with all policies, procedures and construction practices as outlined in *A Policy for The Accommodation of Utility Facilities within the Right-of-Way of all Public County Roads* (hereinafter referred to as the "Policy"), as adopted on November 1, 2005, by the **Madison County Board of Supervisors**, and which is hereby made a part of this Application Agreement.

If facilities are to be located within the Rights-of-Way of the County-Federal or State Aid System, Applicant Utility also agrees to comply with applicable provisions of *S.O.P. No. SA II-2-8, Accommodation of Utilities on Rights-of-Way,* issued by the State Aid Engineer and dated July 1, 2005.

The Applicant Utility understands and agrees that, except as herein granted, no right, title, claim, or easement to said road right-of-way is granted by the issuance of this permit. If this Utility is listed in the general provisions of the Policy, it will be adjusted to comply with same without cost to the County, unless the variance from the Policy has been approved by the granting of the Permit pursuant to this Application.

The Applicant Utility further understands that the Utility's engineering, plant, or other personnel will be responsible for the staking and construction supervision of the work set out above and as shown on the attached plans. If work impacts traffic in any way, the appropriate traffic control shall be installed per the *Manual of Uniform Traffic Control Devices*, Latest Edition.

The Applicant Utility understands that the County Engineer, or his representative, may issue a Stop Work Order at any time if it is deemed that site conditions are not suitable for construction or if any of the requirements of this permit are not being met.

Many County Roads have variable Rights-of-Way and/or no Right-of-Way at all and are maintained under a Prescriptive Easement. It is the sole responsibility of the Applicant Utility to verify the existence and limits of public rights-of-way. If none exists, it is the

responsibility of the Applicant Utility to acquire an easement for their Facilities from the applicable property owner(s). Madison County in no way verifies the limits of Right-of-Way as shown on the permit application.

The Applicant Utility shall be responsible for all future maintenance and repair of the facilities installed under this permit. The Applicant Utility shall make future adjustments to, or relocate, the facilities located within road or highway right-of-way when required for road or highway widening or other road or highway construction at no cost to Madison County. The Applicant Utility shall relocate said utilities within sixty (60) days of notification by County by registered mail, return receipt requested, unless otherwise designated by the County Engineer. Further, any maintenance, repair, or construction shall be done in such a manner as to occasion no unreasonable interference with the normal flow and safety to traffic and at the expense of the utility company. When reasonable care has been taken to locate said utility facilities within the right-of-way, the Applicant Utility understands that any damages caused by routine maintenance and construction by County forces shall be borne by the Applicant Utility.

The Applicant Utility further agrees to indemnify and hold Madison County harmless for any and all claims, accidents, damages, liabilities and expenses occasioned wholly, or in part, by any act or omission of applicant, its agents or employees. In case County shall, without fault on its own part, be made a party to any litigation commenced by or against applicant, then applicant shall protect and hold County harmless, and shall pay all costs, expenses and reasonable attorney's fees incurred or paid by County in connection with said litigation.

All underground facilities shall be installed at a depth equal to or greater than 48	below the lowest adjacent grade.
All pipes carrying liquid shall be encased under County maintained roads.	

WITNE	SS the signature of the Applicant this the		
		Ву:	(Applicant Signature)
		Title:	
Note:	Applicant must be an employee of the Utility named a Contractor, Subcontractor, Agent, or Consulting Enperformed under this application.		
plans s	ny authorized representative, have reviewed submitted by the Applicant meet the requirer	• •	
the Rig	ght-of-Way of all Public County Roads.	APPR	OVED Bryan at 3:10 pm, Oct 16, 2025
		By Tim	
			Tim Bryan, P.E. County Engineer
AGREE	D TO AND APPROVED BY:		
		D:	ate:
	Madison County Board President		
ENTER	ED INTO THE MINUTES OF THE BOARD (OF SUPERVISORS OF I	MADISON COUNTY, MISSISSIPPI ON THIS
	DAY OF,	20	

Appendix 1

County Road Name:			
Beginning Location:		Ending Location:	
Length of Project:	Section:	Township:	Range:
Description of Work:			
County Road Name:			
Beginning Location:		Ending Location:	
Length of Project:	Section:	Township:	Range:
Description of Work:			
County Road Name:			
Beginning Location:		Ending Location:	
Length of Project:	Section:	Township:	Range:
Description of Work:			
County Road Name:			
Beginning Location:		Ending Location:	
Length of Project:	Section:	Township:	Range:
Description of Work:			
County Road Name:			
Beginning Location:		Ending Location:	
Length of Project:	Section:	Township:	Range:
Description of Work:			



PREPARED BY:
NWA COMMUNICATIONS
5553 HWY 145
SHANNON, MS 38868
LANE WATTS / 662-687-1044
Iwatts@nwautilities.com
permits@nwautilities.com

SUBMITTED ON BEHALF OF:
COMCAST COMMUNICATIONS

121 MARKETRIDGE DR RIDGELAND, MS 39517
TANNER ANZ / 801-989-8726
tanner anz@comcast.com

ENGINEERED BY: PERMITS@NWAUTILITIES.COM



ENGINEERED FOR:





DISCLAIMER

THESE DRAWINGS AND SPECIFICATIONS
BEING ISSUED IN STRICT
CONFIDENCE AND SHALL NOT BE
REPRODUCED,
COPIED, OR USED FOR ANY PURPOSE
WITHOUT SPECIFIC WRITTEN PERMISSION

PROJECT TOTAL FOOTAGES

NEW AERIAL BUILD

NEW OVERLASH

0'

NEW BURIED 3889'

Ŧ	₹
-((-	<i>/</i> }
	<i>y</i>

MATERIAL LIST

DESCRIPTION	QUANTITY

PROJECT IDENTIFICATION

JOB #: JB0002266233

PROJECT NAME:

MSCNCR597-UG-MADISON CO
ADDRESS, CITY, STATE, ZIP

597 CAMDEN RD CAMDEN, MS. 39045

COUNTY:

MADISON

SHEET 1 OF 13

LEGEND


LINE TYPES

PROPOSED UNDERGROUND PROPOSED AERIAL **EXISTING CONDUIT** UTILITY EASEMENT **EDGE OF TRAVEL** CENTERLINE SURVEY CENTERLINE **RIGHT OF WAY** DRIVEWAY FENCE LINE PROPERTY LINE SIDEWALK RAILROAD WATER **SEWER** GAS STORM DRAIN **TELECOMMUNICATIONS POWER** -UNK-UNKNOWN UTILITY

ABBREVIATIONS

EOP **EDGE OF PAVEMENT** R/W **RIGHT OF WAY** R RISER SD STORM DRAIN S/W SIDEWALK HDPE HIGH DENSITY POLYETHYLENE STA. STATION NUMBER **TELCO TELECOMMUNICATIONS** HH HANDHOLE D/W **DRIVEWAY** CONC. **CONCRETE** F/O FIBER OPTIC EC **EXISTING CONDUIT**

SYMBOLS

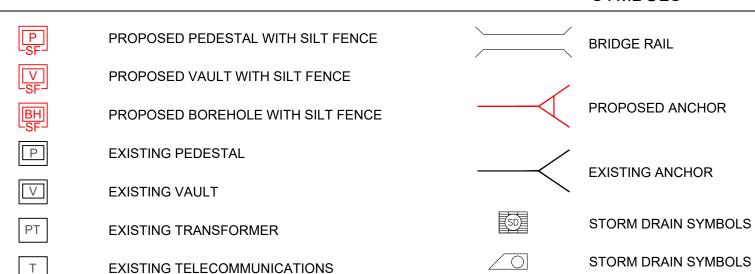



ADA RAMP



NORTH ARROW



FIRE HYDRANT

PERMITS@NWAUTILITIES.COM COMMUNICATIONS

ENGINEERED BY:

ENGINEERED FOR:





DISCLAIMER

THESE DRAWINGS AND SPECIFICATIONS BEING ISSUED IN STRICT CONFIDENCE AND SHALL NOT BE REPRODUCED. COPIED, OR USED FOR ANY PURPOSE WITHOUT SPECIFIC WRITTEN PERMISSION

PROJECT TOTAL FOOTAGES

NEW AERIAL BUILD 0'

> **NEW OVERLASH** 0'

> > **NEW BURIED** 3889'



MATERIAL LIST

DESCRIPTION	QUANTITY
DDO IECT IDENTIEI	

PROJECT IDENTIFICATION

JOB #: JB0002266233

PROJECT NAME: MSCNCR597-UG-MADISON CO


ADDRESS, CITY, STATE, ZIP 597 CAMDEN RD CAMDEN, MS. 39045


> COUNTY: MADISON


SHEET 2 OF 13


\bigotimes	EXISTING POWER POLE
MH	EXISTING MANHOLE
(VVV)	WATER VAULT
R	RISER
150	FIBER STORAGE LOOP




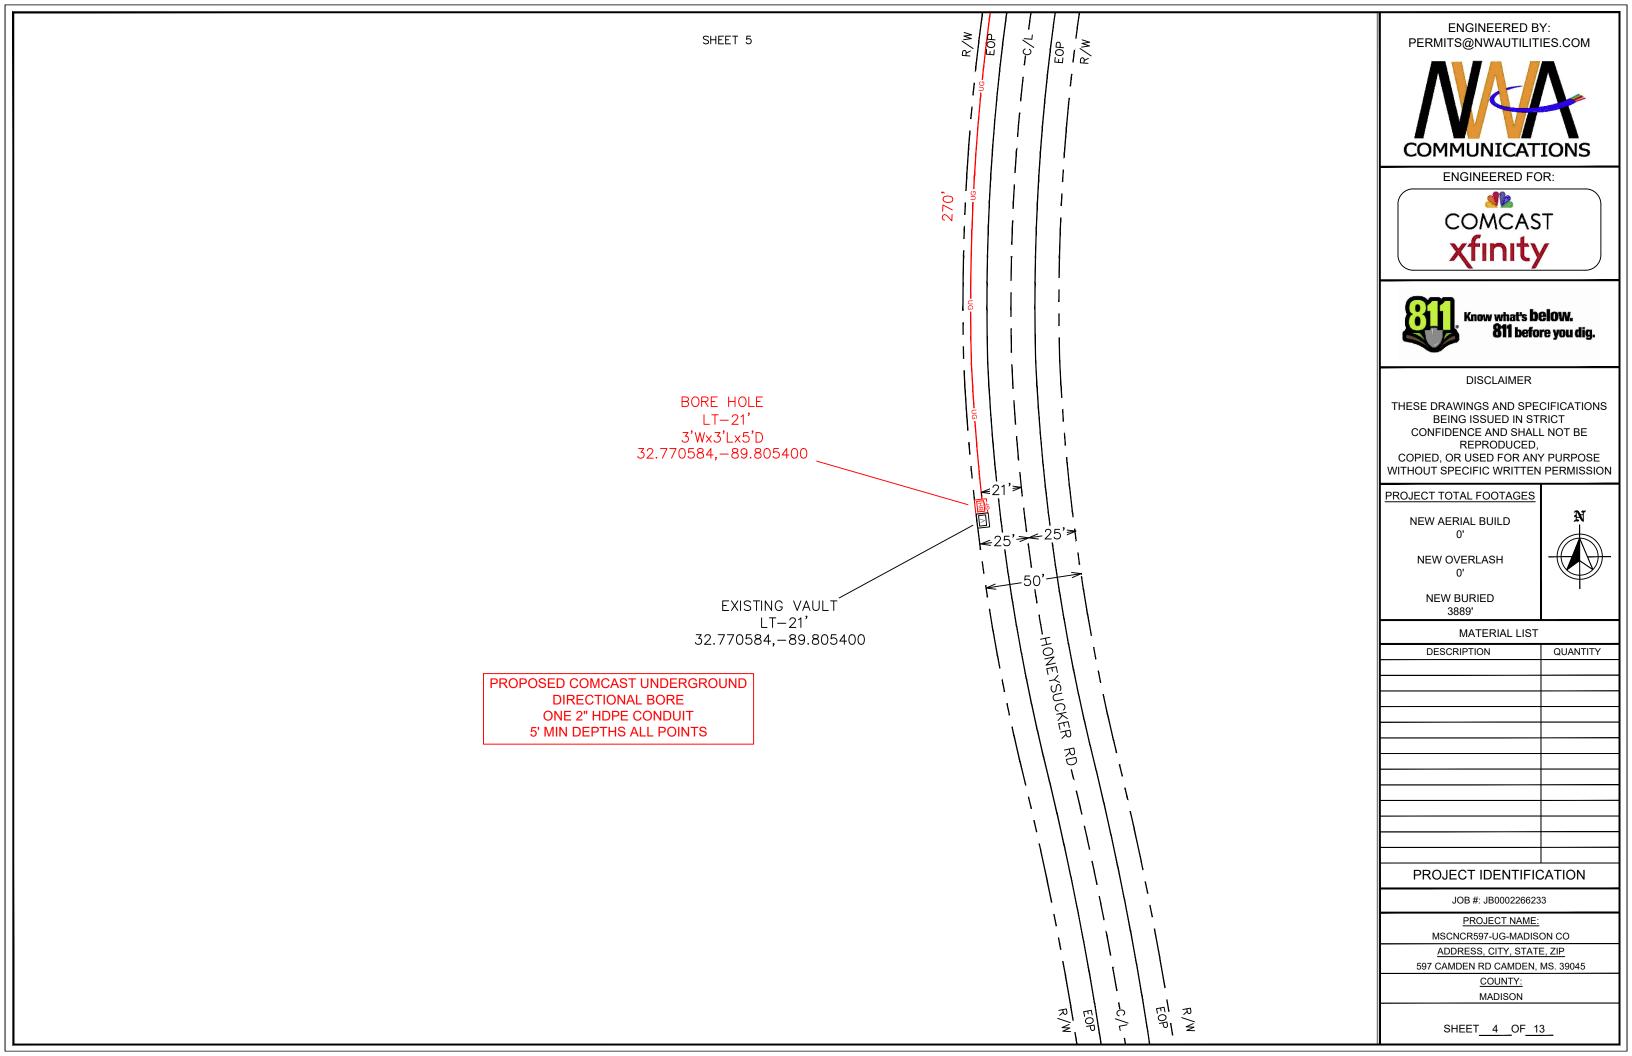


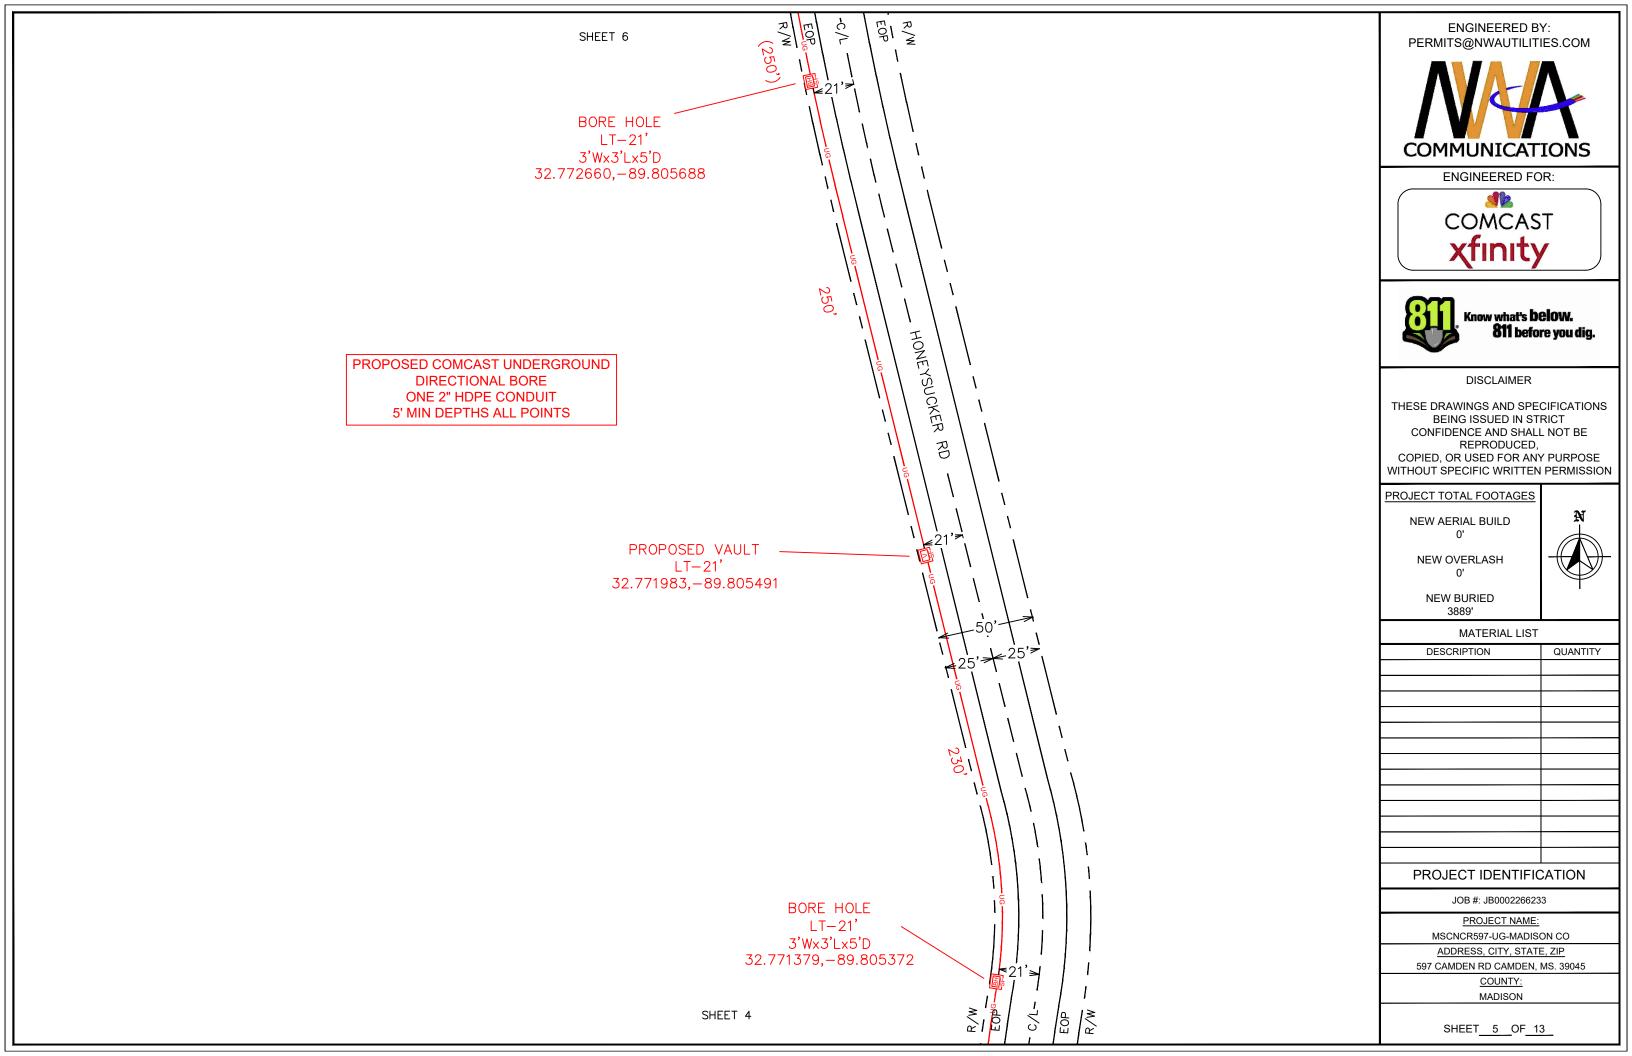


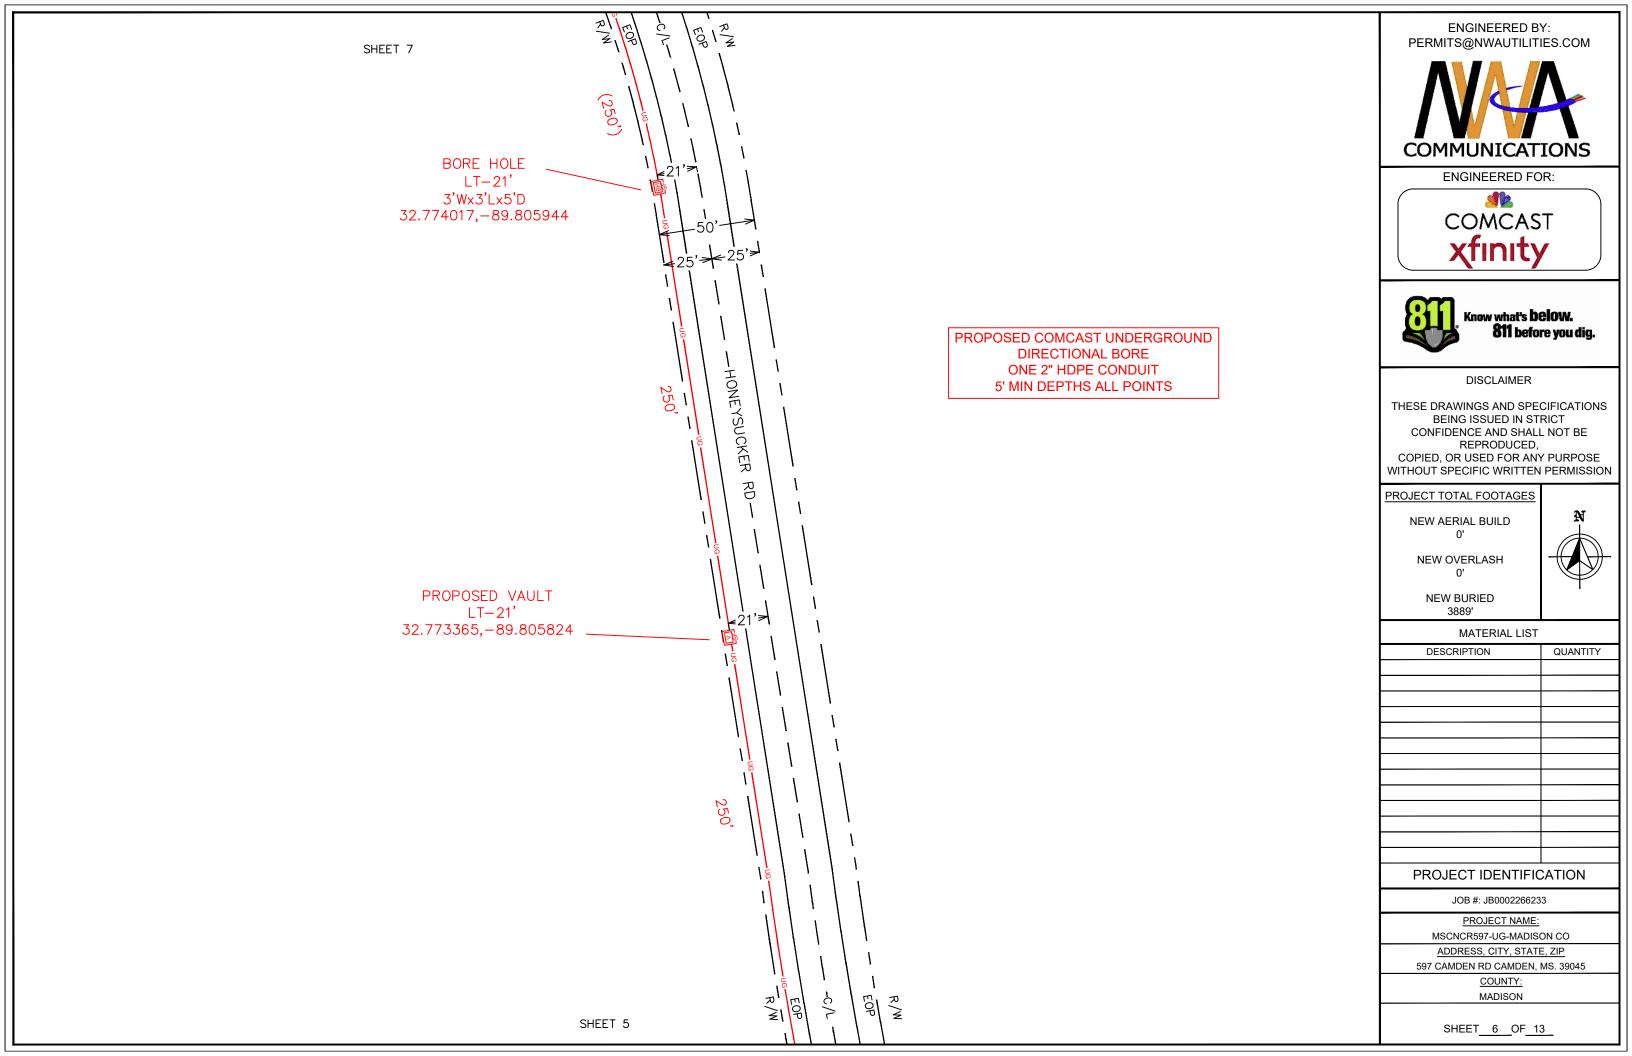


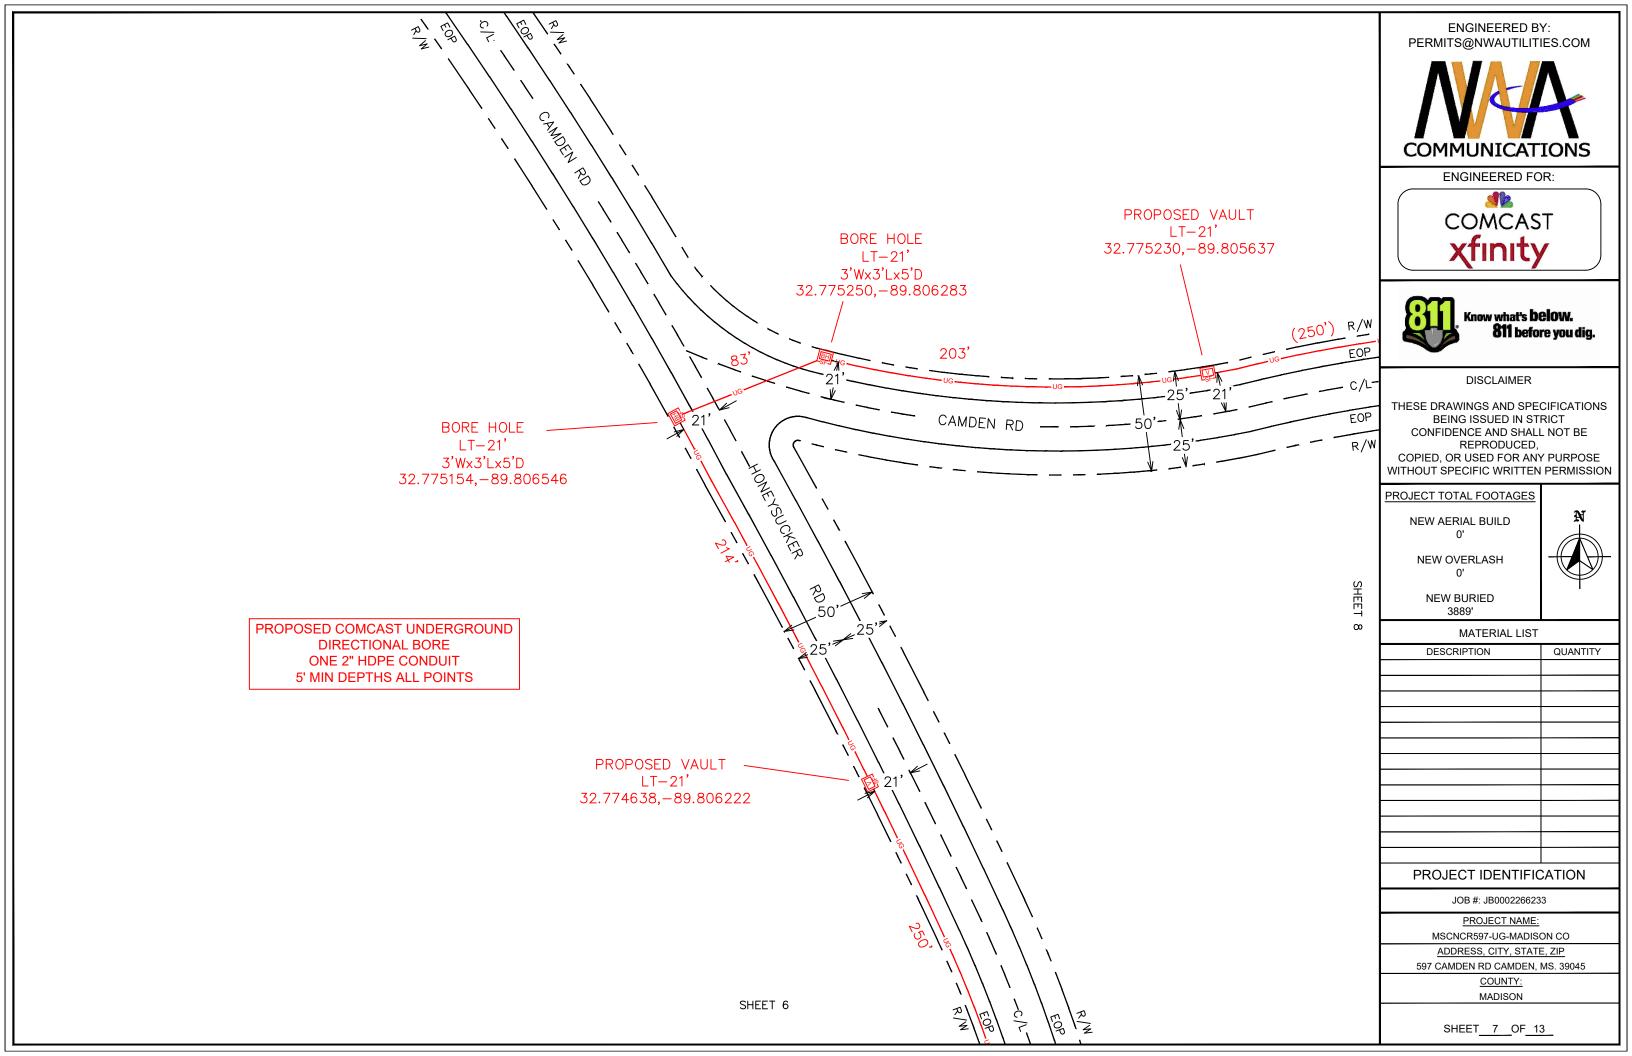


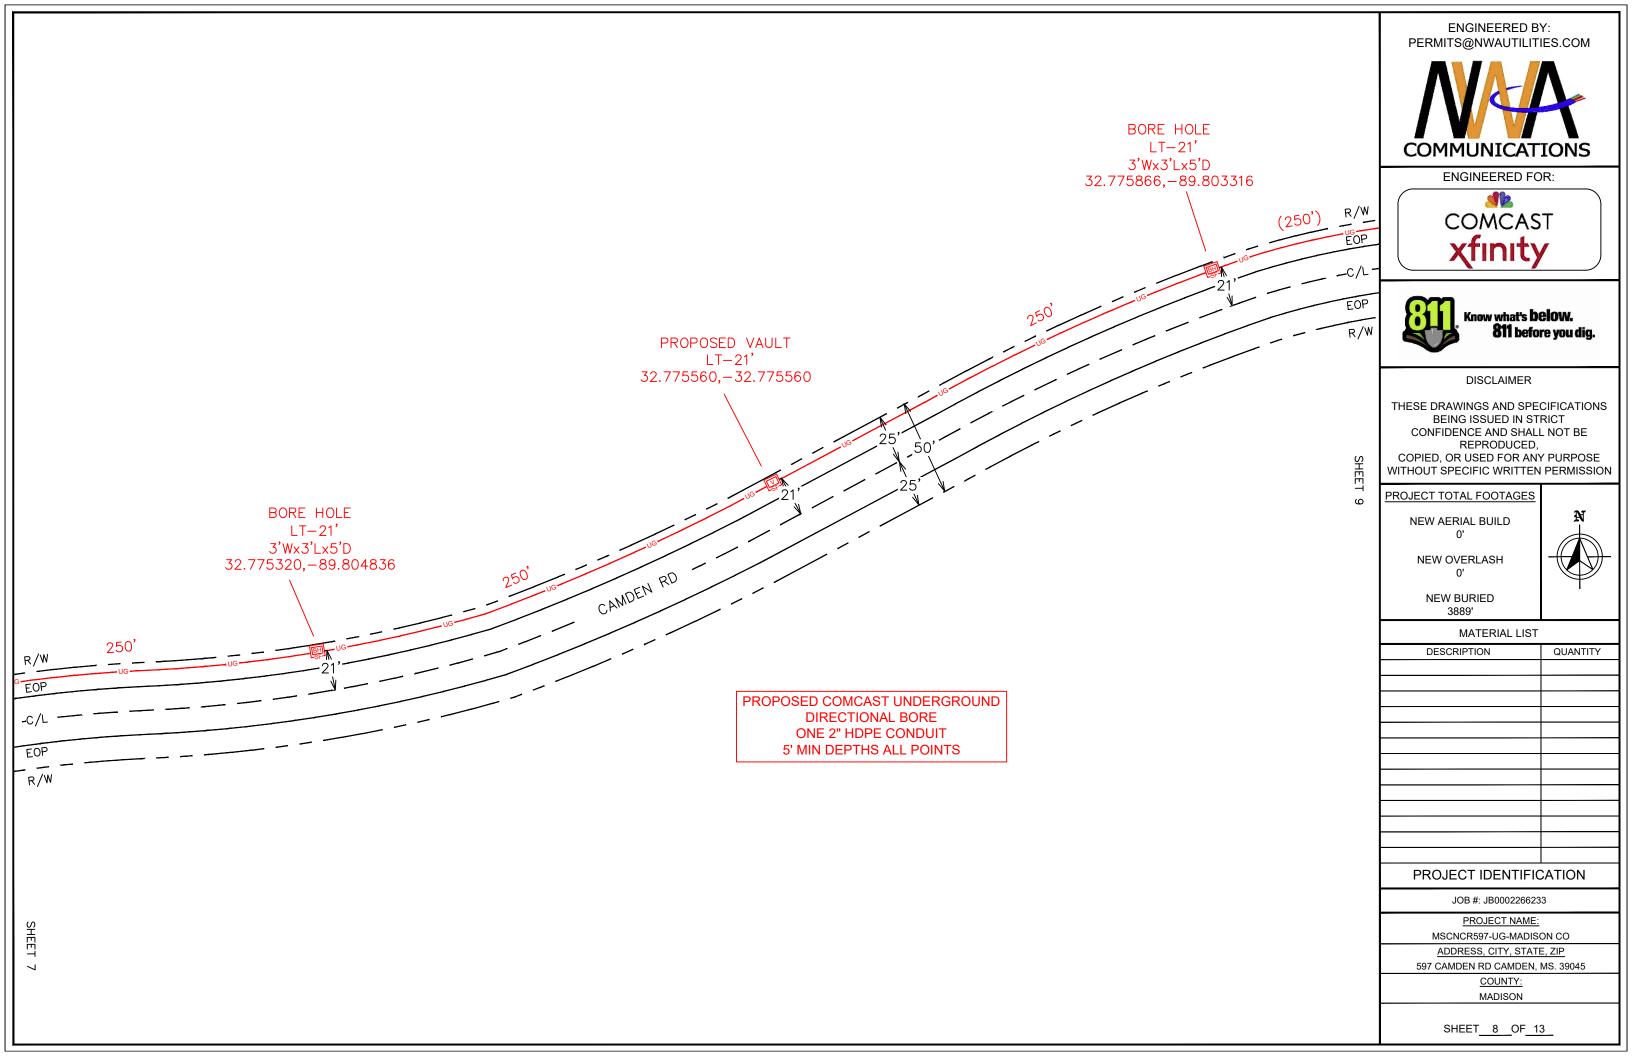

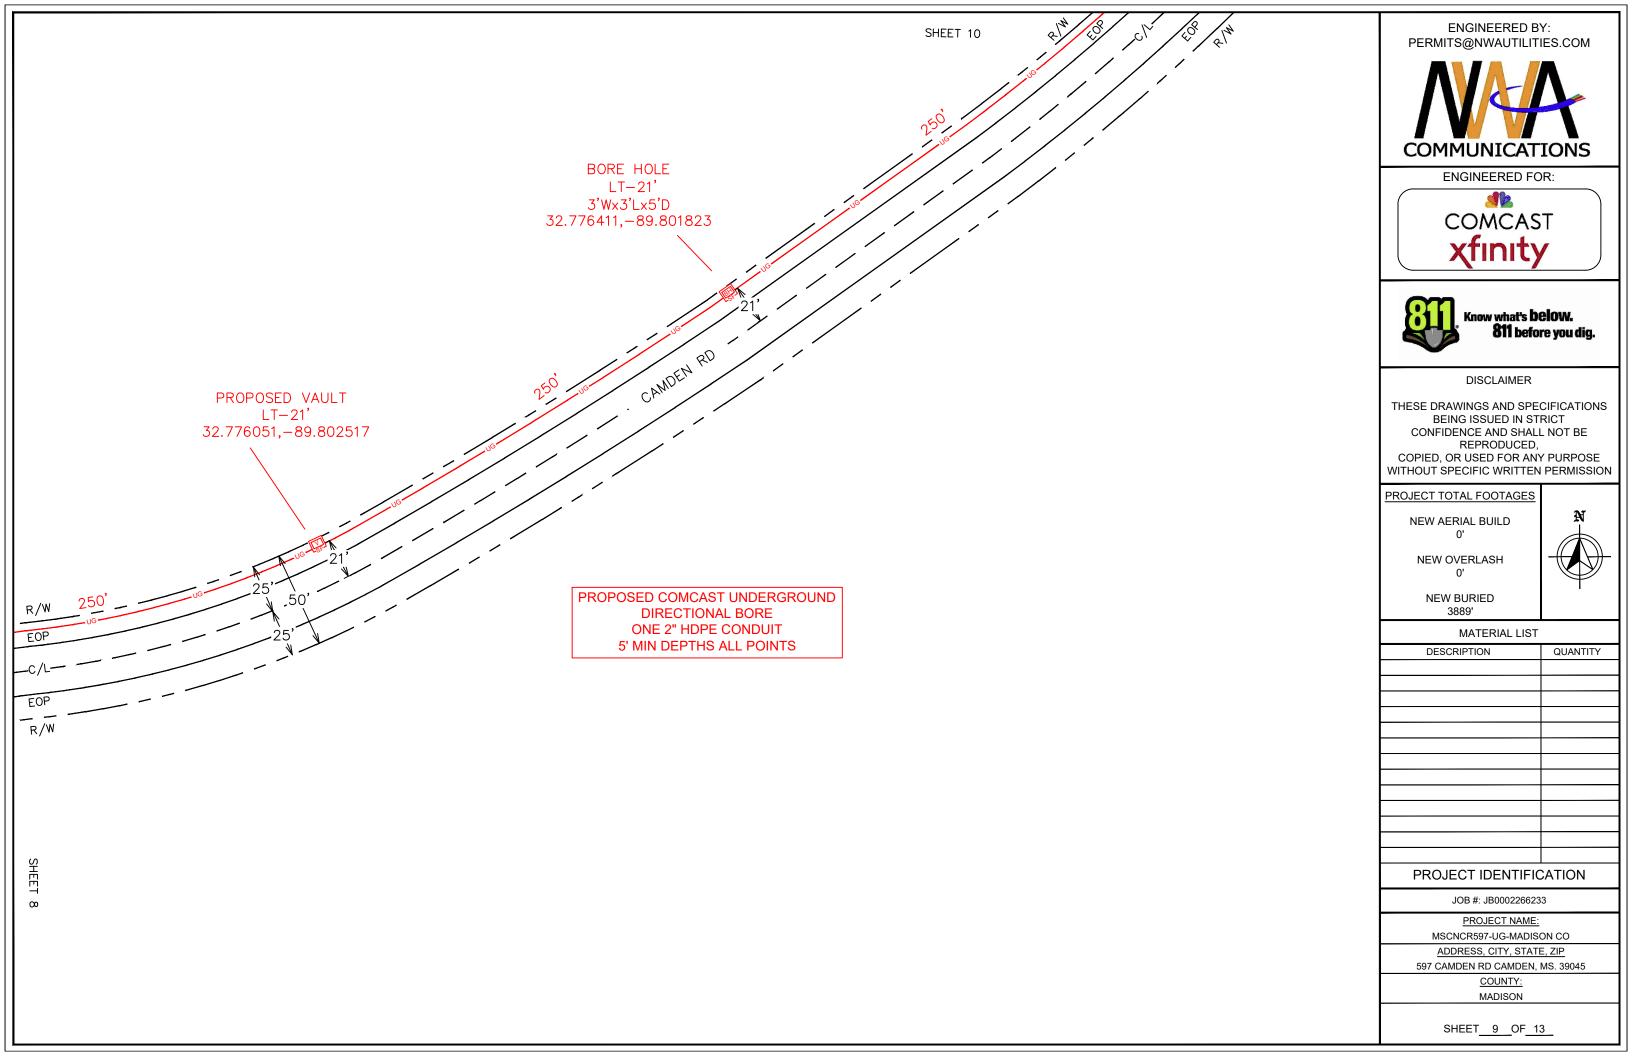

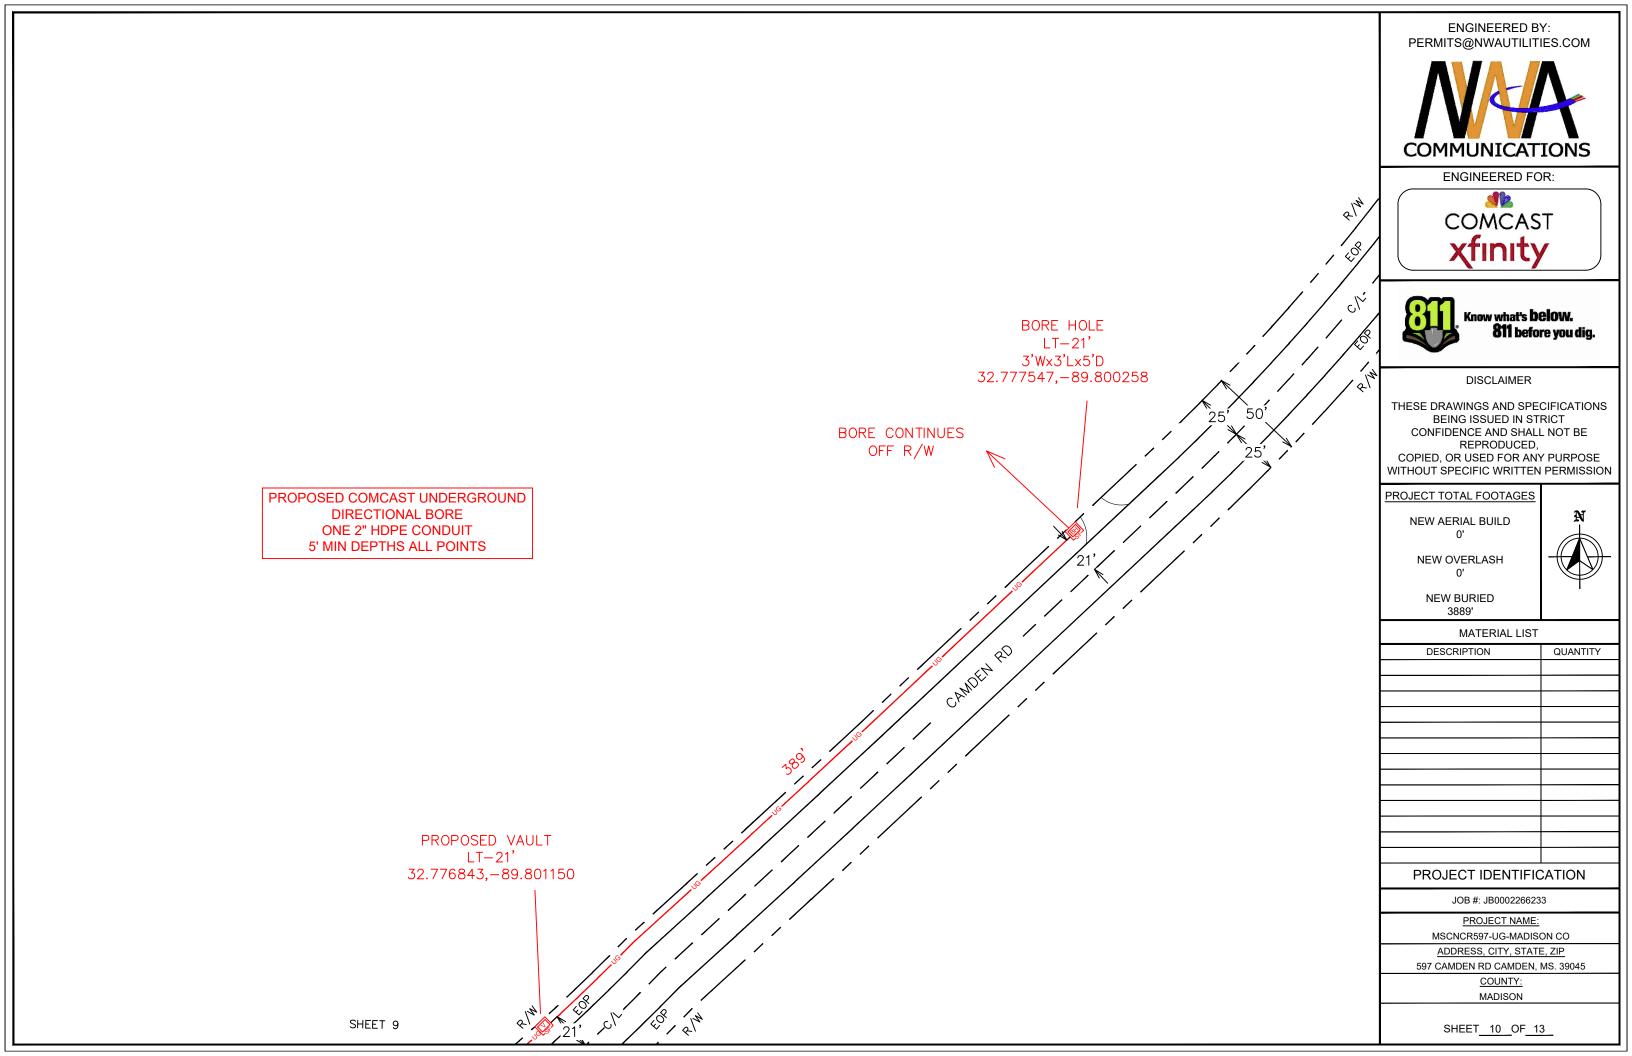

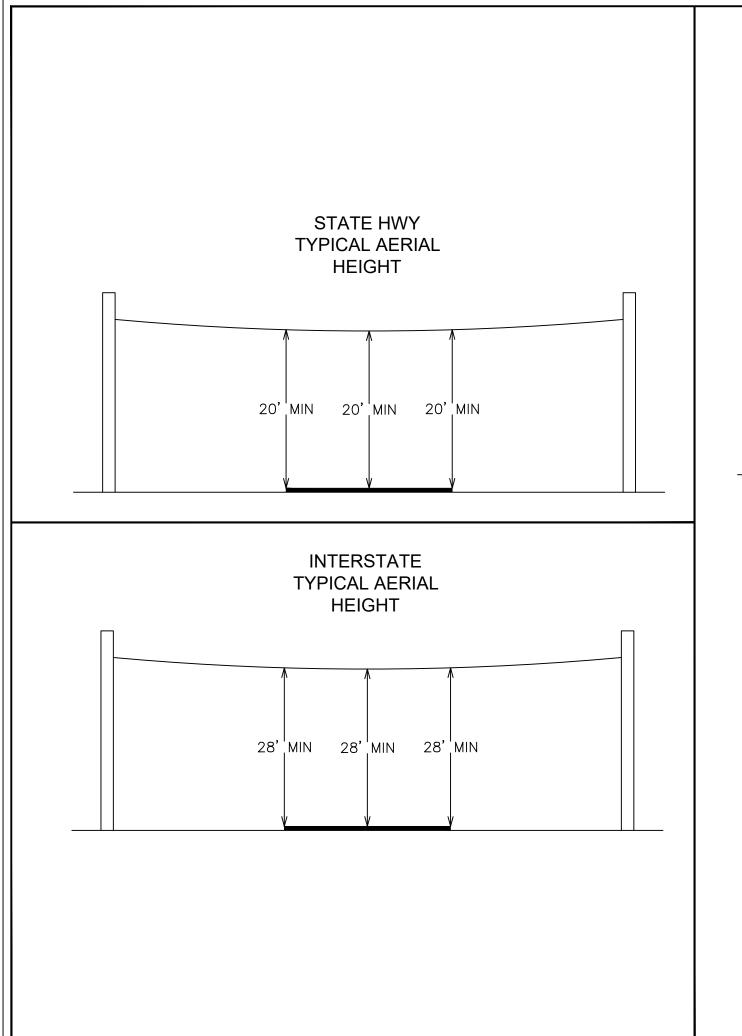

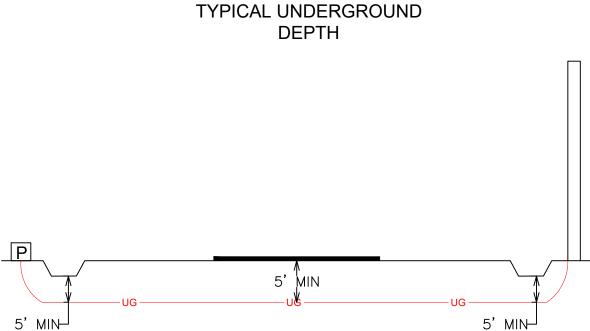



ENGINEERED FOR:





DISCLAIMER

THESE DRAWINGS AND SPECIFICATIONS
BEING ISSUED IN STRICT
CONFIDENCE AND SHALL NOT BE
REPRODUCED,
COPIED, OR USED FOR ANY PURPOSE
WITHOUT SPECIFIC WRITTEN PERMISSION

PROJECT TOTAL FOOTAGES

NEW AERIAL BUILD

· ·

NEW OVERLASH 0'

NEW BURIED

RIED 9'

MATERIAL LIST

DESCRIPTION QUANTITY

PROJECT IDENTIFICATION

JOB #: JB0002266233

PROJECT NAME:


MSCNCR597-UG-MADISON CO


ADDRESS, CITY, STATE, ZIP 597 CAMDEN RD CAMDEN, MS. 39045

COUNTY:

MADISON

SHEET 11 OF 13

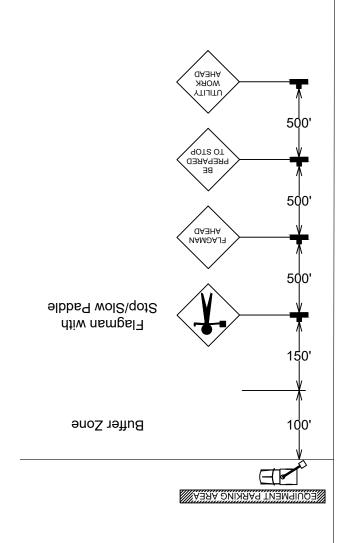

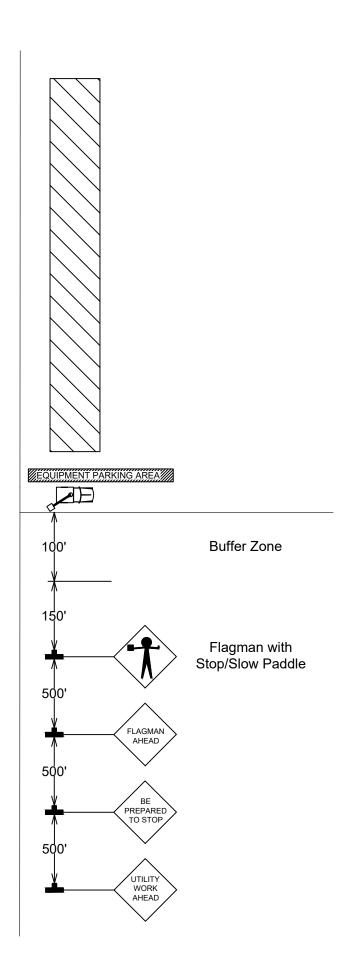

ENGINEERED BY: PERMITS@NWAUTILITIES.COM



ENGINEERED FOR:





DISCLAIMER

THESE DRAWINGS AND SPECIFICATIONS
BEING ISSUED IN STRICT
CONFIDENCE AND SHALL NOT BE
REPRODUCED,
COPIED, OR USED FOR ANY PURPOSE
WITHOUT SPECIFIC WRITTEN PERMISSION

PROJECT TOTAL FOOTAGES

NEW AERIAL BUILD

NEW OVERLASH

0'

NEW BURIED 3889'

MATERIAL LIST

DESCRIPTION	QUANTITY

PROJECT IDENTIFICATION

JOB #: JB0002266233

PROJECT NAME:

MSCNCR597-UG-MADISON CO

ADDRESS, CITY, STATE, ZIP 597 CAMDEN RD CAMDEN, MS. 39045

COUNTY:

MADISON

SHEET 12 OF 13

