

BOARD OF SUPERVISORS

MADISON COUNTY, MISSISSIPPI

Department of Engineering
Tim Bryan, P.E., PTOE, County Engineer

3137 South Liberty Street, Canton, MS 39046
Office (601) 855-5582 FAX (601) 859-5857

MEMORANDUM

August 6, 2026

To: Casey Brannon, Supervisor, District I
Trey Baxter, Supervisor, District II
Gerald Steen, Supervisor, District III
Karl Banks, Supervisor, District IV
Paul Griffin, Supervisor, District V

From: Tim Bryan, P.E., PTOE
County Engineer

Re: Atmos Energy Utility Permit
County Road Name, Cane Creek Road

The Engineering Department recommends approval for Atmos Energy to install approximately 3,091 feet of 4-inch HDPE natural gas main along Cane Creek Road.

CASEY BRANNON
District One

TREY BAXTER
District Two

GERALD STEEN
District Three

KARL M. BANKS
District Four

PAUL GRIFFIN
District Five



PERMIT APPLICATION FOR THE CONSTRUCTION OR ADJUSTMENT OF A UTILITY WITHIN COUNTY ROAD RIGHT-OF-WAY

Utility Information: Utility Name: _____

Address: _____ City/State/Zip: _____

Contact Person: _____ Contact's Phone: _____

Project Information: County Road Name: _____

(If located within more than one road right-of-way, use Appendix 1 for additional descriptions)

Beginning Location: _____ Ending Location: _____

Length of Project: _____ Section: _____ Township: _____ Range: _____

Description of Work: _____

☐ Check Box if Appendix 1 is to be included as a part of this Application

Whereas the above stated Utility makes application to the **Madison County Board of Supervisors** for a Construction Permit. Attached hereto are drawings and plans for the construction of the above facilities located within Madison County owned public rights-of-way. Once stamped by the Madison County Engineering Department, these plans shall not be changed or altered without written approval of the County Engineer, or his representative. A copy of the approved permit and plans shall be on-site at all times during construction.

The Applicant Utility shall comply with all policies, procedures and construction practices as outlined in *A Policy for The Accommodation of Utility Facilities within the Right-of-Way of all Public County Roads* (hereinafter referred to as the "Policy"), as adopted on November 1, 2005, by the **Madison County Board of Supervisors**, and which is hereby made a part of this Application Agreement.

If facilities are to be located within the Rights-of-Way of the County-Federal or State Aid System, Applicant Utility also agrees to comply with applicable provisions of *S.O.P. No. SA II-2-8, Accommodation of Utilities on Rights-of-Way*, issued by the State Aid Engineer and dated July 1, 2005.

The Applicant Utility understands and agrees that, except as herein granted, no right, title, claim, or easement to said road right-of-way is granted by the issuance of this permit. If this Utility is listed in the general provisions of the Policy, it will be adjusted to comply with same without cost to the County, unless the variance from the Policy has been approved by the granting of the Permit pursuant to this Application.

The Applicant Utility further understands that the Utility's engineering, plant, or other personnel will be responsible for the staking and construction supervision of the work set out above and as shown on the attached plans. If work impacts traffic in any way, the appropriate traffic control shall be installed per the *Manual of Uniform Traffic Control Devices*, Latest Edition.

The Applicant Utility understands that the County Engineer, or his representative, may issue a Stop Work Order at any time if it is deemed that site conditions are not suitable for construction or if any of the requirements of this permit are not being met.

Many County Roads have variable Rights-of-Way and/or no Right-of-Way at all and are maintained under a Prescriptive Easement. It is the sole responsibility of the Applicant Utility to verify the existence and limits of public rights-of-way. If none exists, it is the

responsibility of the Applicant Utility to acquire an easement for their Facilities from the applicable property owner(s). Madison County in no way verifies the limits of Right-of-Way as shown on the permit application.

The Applicant Utility shall be responsible for all future maintenance and repair of the facilities installed under this permit. The Applicant Utility shall make future adjustments to, or relocate, the facilities located within road or highway right-of-way when required for road or highway widening or other road or highway construction at no cost to Madison County. The Applicant Utility shall relocate said utilities within sixty (60) days of notification by County by registered mail, return receipt requested, unless otherwise designated by the County Engineer. Further, any maintenance, repair, or construction shall be done in such a manner as to occasion no unreasonable interference with the normal flow and safety to traffic and at the expense of the utility company. When reasonable care has been taken to locate said utility facilities within the right-of-way, the Applicant Utility understands that any damages caused by routine maintenance and construction by County forces shall be borne by the Applicant Utility.

The Applicant Utility further agrees to indemnify and hold Madison County harmless for any and all claims, accidents, damages, liabilities and expenses occasioned wholly, or in part, by any act or omission of applicant, its agents or employees. In case County shall, without fault on its own part, be made a party to any litigation commenced by or against applicant, then applicant shall protect and hold County harmless, and shall pay all costs, expenses and reasonable attorney's fees incurred or paid by County in connection with said litigation.

All underground facilities shall be installed at a depth equal to or greater than 48" below the lowest adjacent grade.

All pipes carrying liquid shall be encased under County maintained roads.

WITNESS the signature of the Applicant this the _____ day of _____, 20_____.

By: _____
(Applicant Signature)

Title: _____

Note: *Applicant must be an employee of the Utility named in this application. The Madison County Board of Supervisors will not recognize a Contractor, Subcontractor, Agent, or Consulting Engineer as the Applicant. Utility Company shall be fully responsible for all work performed under this application.*

I, or my authorized representative, have reviewed this application and determined that the drawing, sketches, and plans submitted by the Applicant meet the requirements of *A Policy for The Accommodation of Utility Facilities within the Right-of-Way of all Public County Roads.*

APPROVED

By **By Tim Bryan at 8:25 pm, Sep 02, 2026**

Tim Bryan, P.E.
County Engineer

AGREED TO AND APPROVED BY:

Madison County Board President

Date: _____

ENTERED INTO THE MINUTES OF THE BOARD OF SUPERVISORS OF MADISON COUNTY, MISSISSIPPI ON THIS

_____ DAY OF _____, 20_____.

Appendix 1

County Road Name: _____

Beginning Location: _____ Ending Location: _____

Length of Project: _____ Section: _____ Township: _____ Range: _____

Description of Work: _____

County Road Name: _____

Beginning Location: _____ Ending Location: _____

Length of Project: _____ Section: _____ Township: _____ Range: _____

Description of Work: _____

County Road Name: _____

Beginning Location: _____ Ending Location: _____

Length of Project: _____ Section: _____ Township: _____ Range: _____

Description of Work: _____

County Road Name: _____

Beginning Location: _____ Ending Location: _____

Length of Project: _____ Section: _____ Township: _____ Range: _____

Description of Work: _____

County Road Name: _____


Beginning Location: _____ Ending Location: _____

Length of Project: _____ Section: _____ Township: _____ Range: _____

Description of Work: _____



CANE CREEK GROWTH INSTALL 3,091' OF 4" HDPE MAIN 070.60565 CANE CREEK ROAD FLORA MADISON COUNTY, MS

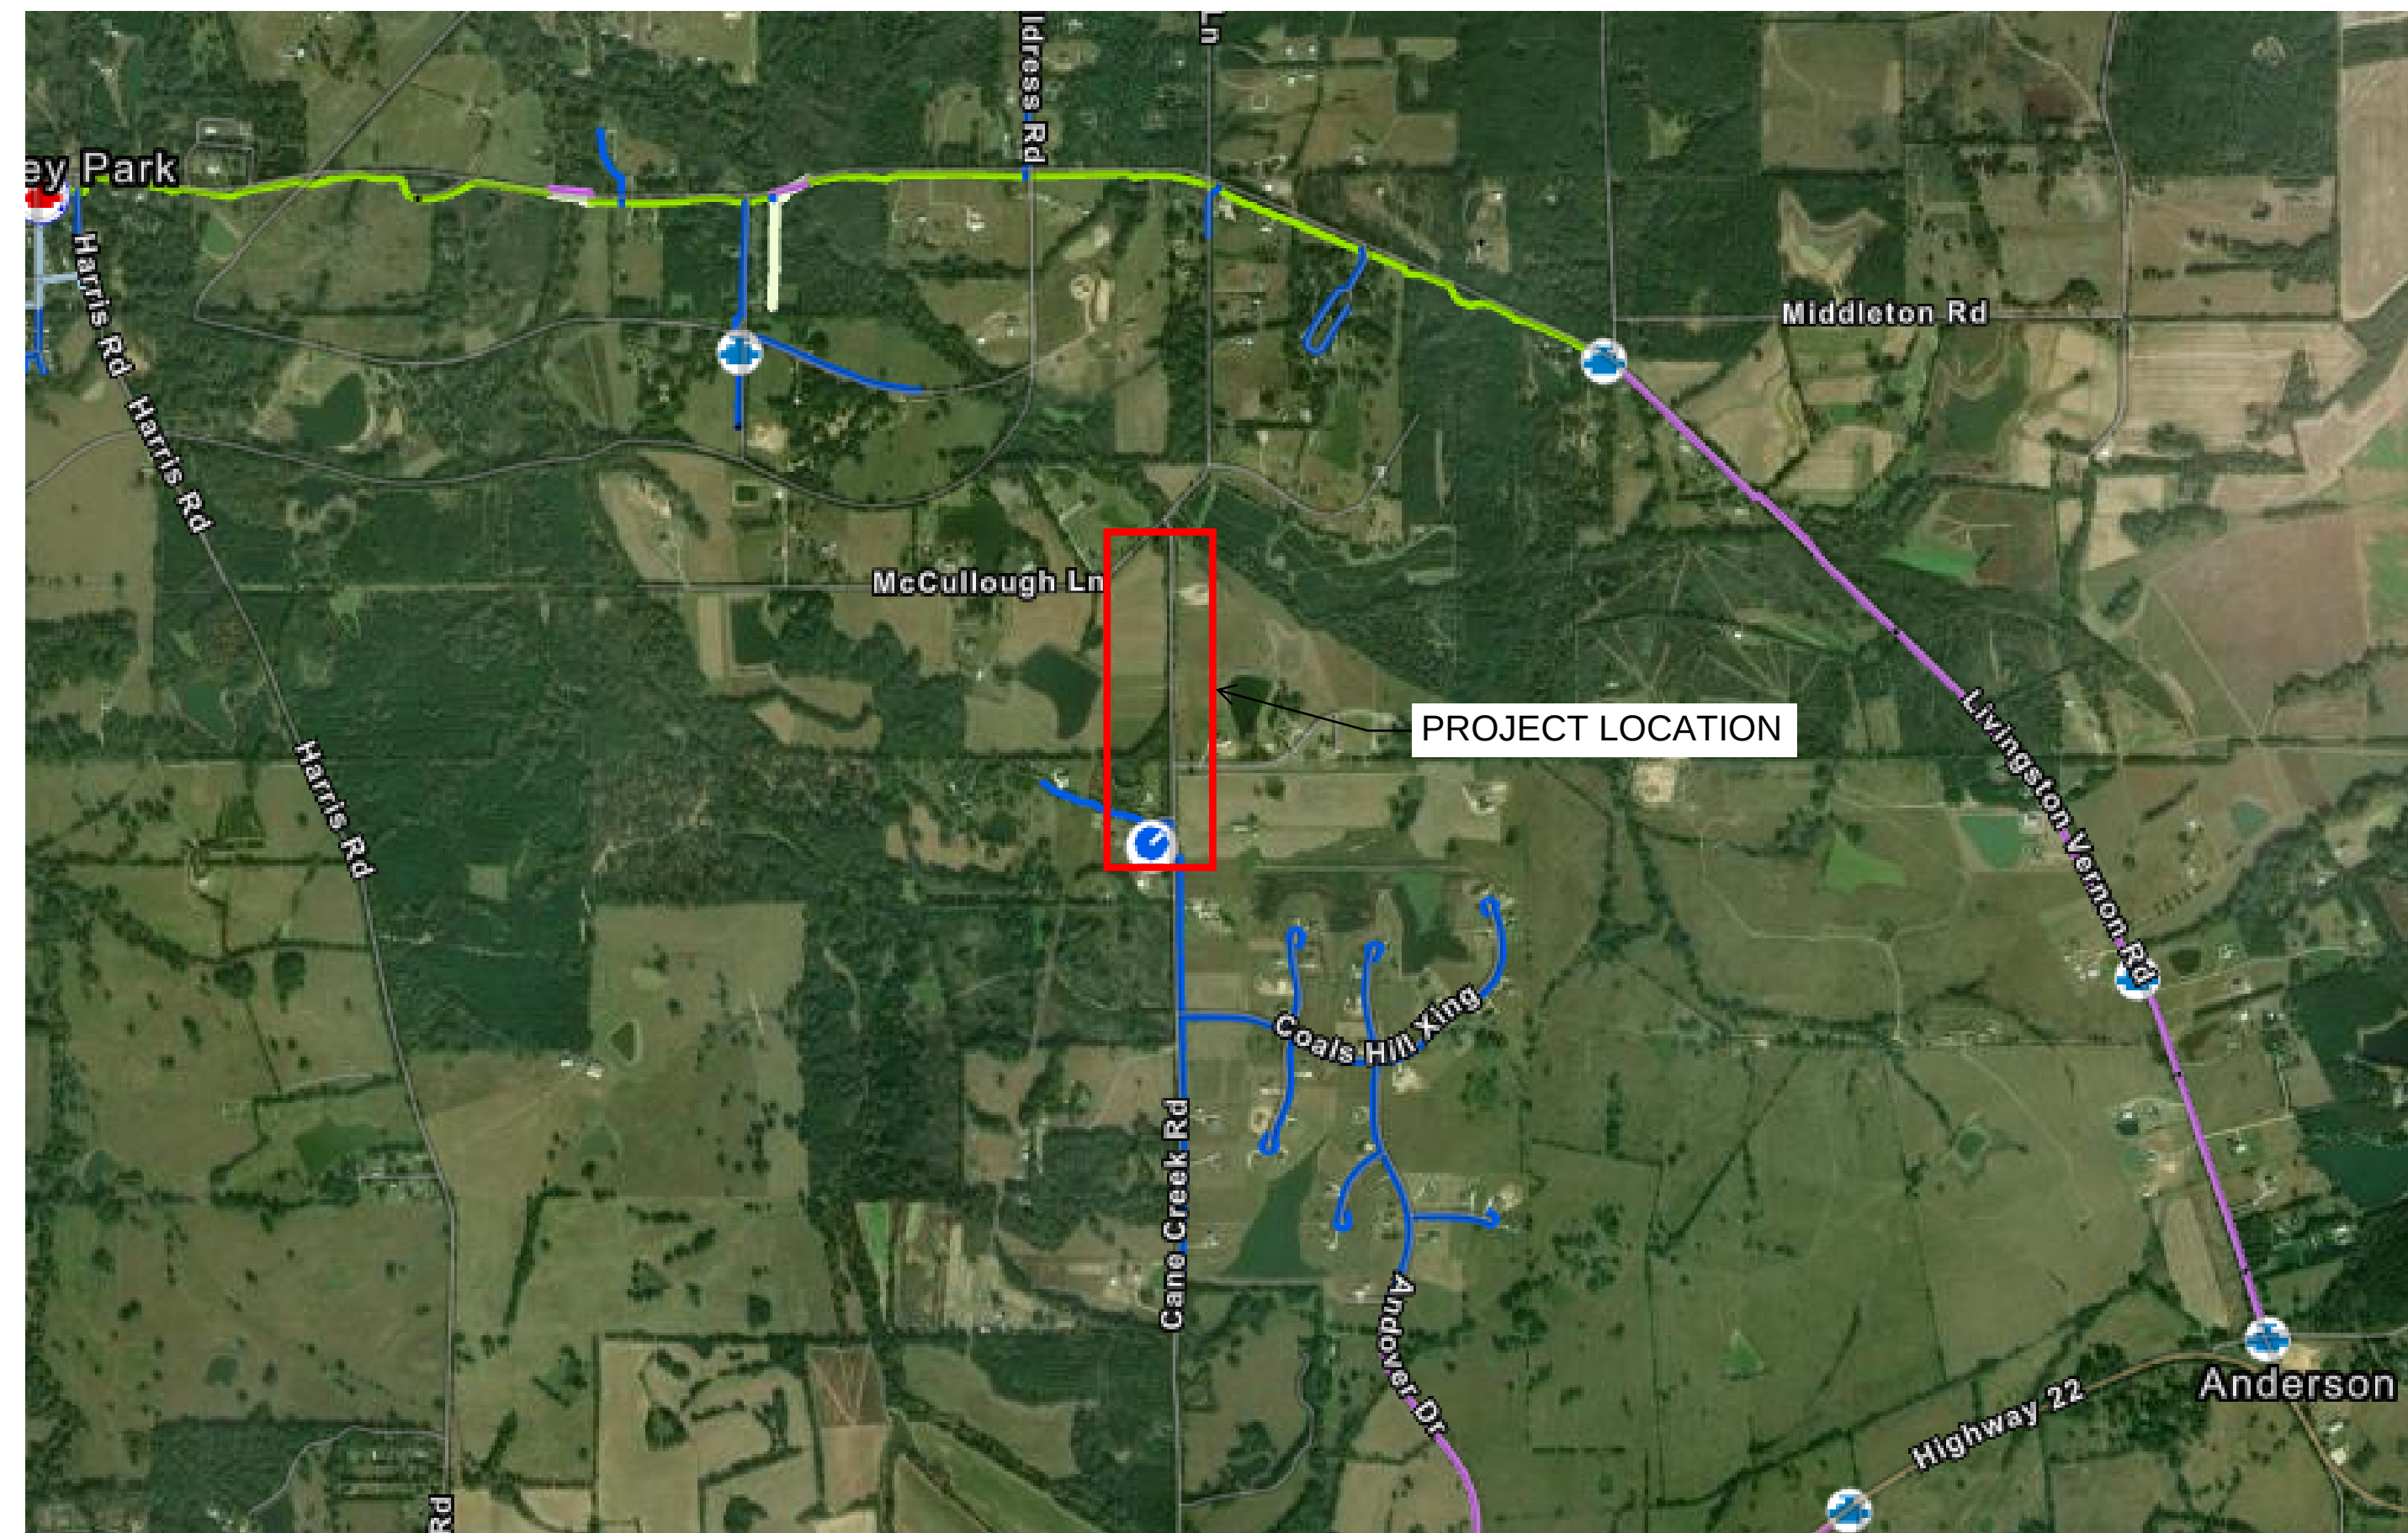

PROJECT MANAGER / ENGINEER
NAME: GRANT BROWN
ADDRESS: 2305 LAKELAND FLOWOOD DRIVE
PHONE: 601-540-0964
EMAIL: GRANT.BROWN@ATMOSENERGY.COM

FILE: 266390.DWG BY: Brown, Grant PLOTTED: 8/5/2026 11:02 AM

Construction General Notes:

1. MAOP = 60 psig
2. Main is to be installed w/ a minimum 4 ft. cover.
3. Install #8 tracer wire with all HDPE main.
4. Install #12 tracer wire with all HDPE services.
5. Pipeline warning tape to be installed at 12” above all gas main installed by open trench.
6. Install marker ball at all valve locations and E.O.M. locations.
7. Sewer main and laterals and underground utilities must be spotted during installation of main by trenchless means.
8. Pressure test all HDPE main to minimum of 150 psig and a maximum of 175 psig for a minimum of four (4) hours.
7. Calibrated pressure chart or digital gauge is to be used for pressure test.
8. Purge air from the pipeline by introducing natural gas at a moderately rapid and continuous flow.The gas flow must be continued without interruption until the vented gas reaches 95% or greater gas in air concentration via a combustible gas indicator.
9. Any services replaced during construction will be purged through risers.
10. All tie-ins are to be completed per the construction procedure 4.2 Tie-ins and Abandonments
11. Drop anode on proposed pipeline every 1000 feet.
12. Bring wire up in marker pole every 500 feet.

Construction Procedure Order:

1. DETAIL "A" TIE-IN AND SEPERATION (INTRODUCE GAS)

NOTE: Any deviation from the above procedure plan MUST be communicated with the Engineer before implementation.

Project Service Address Report:

ADDRESS	CITY	STATE	ZIP
483 CANE CREEK RD	FLORA	MS	39071-9670
477 CANE CREEK RD	FLORA	MS	39071-9670

PROPRIETARY AND ARE CREATED FOR THE INTERNAL PURPOSES OF ATMOS ENERGY WITH NO IMPLICATION OR REPRESENTATION OF SUITABILITY OR FITNESS FOR ANY INTENDED USE OF THE RECIPIENT. ATMOS ENERGY DOES NOT WARRANT THE ACCURACY OR QUALITY OF SUCH PRODUCTS. THE LOCATIONS SHOWN ARE APPROXIMATIONS AND ARE NOT INTENDED TO SHOW EXACT LOCATIONS. PRODUCTS PROVIDED TO OTHER PARTIES BY ATMOS ENERGY ARE SOLELY FOR THE INTERNAL USE OF THE RECIPIENT, AND THE RECIPIENT AGREES NOT TO DUPLICATE OR DISTRIBUTE THE PRODUCTS OR ANY PORTION OF THE PRODUCTS TO THIRD PARTIES WITHOUT THE PRIOR WRITTEN PERMISSION OF ATMOS ENERGY. THE RECIPIENT FURTHER AGREES TO HOLD HARMLESS AND INDEMNIFY ATMOS ENERGY AGAINST ALL CLAIMS, COSTS, EXPENSES AND DAMAGES RESULTING FROM, PREDICATED UPON, OR IN ANY WAY RELATING TO ANY CLAIM, INCLUDING, BUT NOT LIMITED TO, STRICT LIABILITY, FOR PERSONAL INJURIES, DEATH, PROPERTY DAMAGE, OR ANY OTHER DAMAGES WHATSOEVER, ON ACCOUNT OF ANY PURPORTED DEFECTS, ERRORS, INCONSISTENCIES, OR INACCURACIES IN THE DATA, INFORMATION, OR OTHER PRODUCTS PROVIDED HEREUNDER.

PRELIMINARY AND
FINAL SEALS



PROJECT #: XXX.XXXXX

WORK ORDER #: XXXXXXXXXXX

DRAWING #: PDXXXXX


LOCUS #: XXXXXXX

PM: PROJECT_MANAGER


ENG: ENGINEER

DWG BY: DRAWN_BY

08/05/26

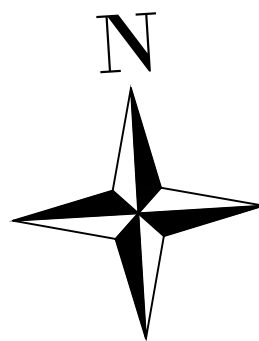

PROJECT #:				-	-	-	-	MAPS, DRAWINGS, AND ELECTRONIC DATA (PRODUCTS) ARE CONFIDENTIAL AND PROPRIETARY AND ARE CREATED FOR THE INTERNAL PURPOSES OF ATMOS ENERGY WITH NO IMPLICATION OR REPRESENTATION OF SUITABILITY OR FITNESS FOR ANY INTENDED USE OF THE RECIPIENT. ATMOS ENERGY DOES NOT WARRANT THE ACCURACY OR QUALITY OF SUCH PRODUCTS. THE LOCATIONS SHOWN ARE APPROXIMATIONS AND ARE NOT INTENDED TO SHOW EXACT LOCATIONS. PRODUCTS PROVIDED TO OTHER PARTIES BY ATMOS ENERGY ARE SOLELY FOR THE INTERNAL USE OF THE RECIPIENT, AND THE RECIPIENT AGREES NOT TO DUPLICATE OR DISTRIBUTE THE PRODUCTS OR ANY PORTIONS OF THE PRODUCTS TO THIRD PARTIES WITHOUT THE PRIOR WRITTEN PERMISSION OF ATMOS ENERGY. THE RECIPIENT FURTHER AGREES TO HOLD HARMLESS AND INDEMNIFY ATMOS ENERGY AGAINST ALL CLAIMS, COSTS, EXPENSES AND DAMAGES RESULTING FROM, PREDICATED UPON, OR IN ANY WAY RELATING TO ANY CLAIM, INCLUDING, BUT NOT LIMITED TO, STRICT LIABILITY, FOR PERSONAL INJURIES, DEATH, PROPERTY DAMAGE, OR ANY OTHER DAMAGES WHATSOEVER, ON ACCOUNT OF ANY PURPORTED DEFECTS, ERRORS, INCONSISTENCIES, OR INACCURACIES IN THE DATA, INFORMATION, OR OTHER PRODUCTS PROVIDED HEREUNDER.	
WORK ORDER #: 266390	-								
DRAWING #: 266390	-								
LOCUS #:	-								
PM: -	-								
ENG: -	LAYOUT DESCRIPTION								
DWG BY: GBROW25A	-								
UPDATED DATE: 08/05/26	SHEET NUMBER								
	PORTRAIT								
REV.	DESCRIPTION	BY	DATE	CHK'D					

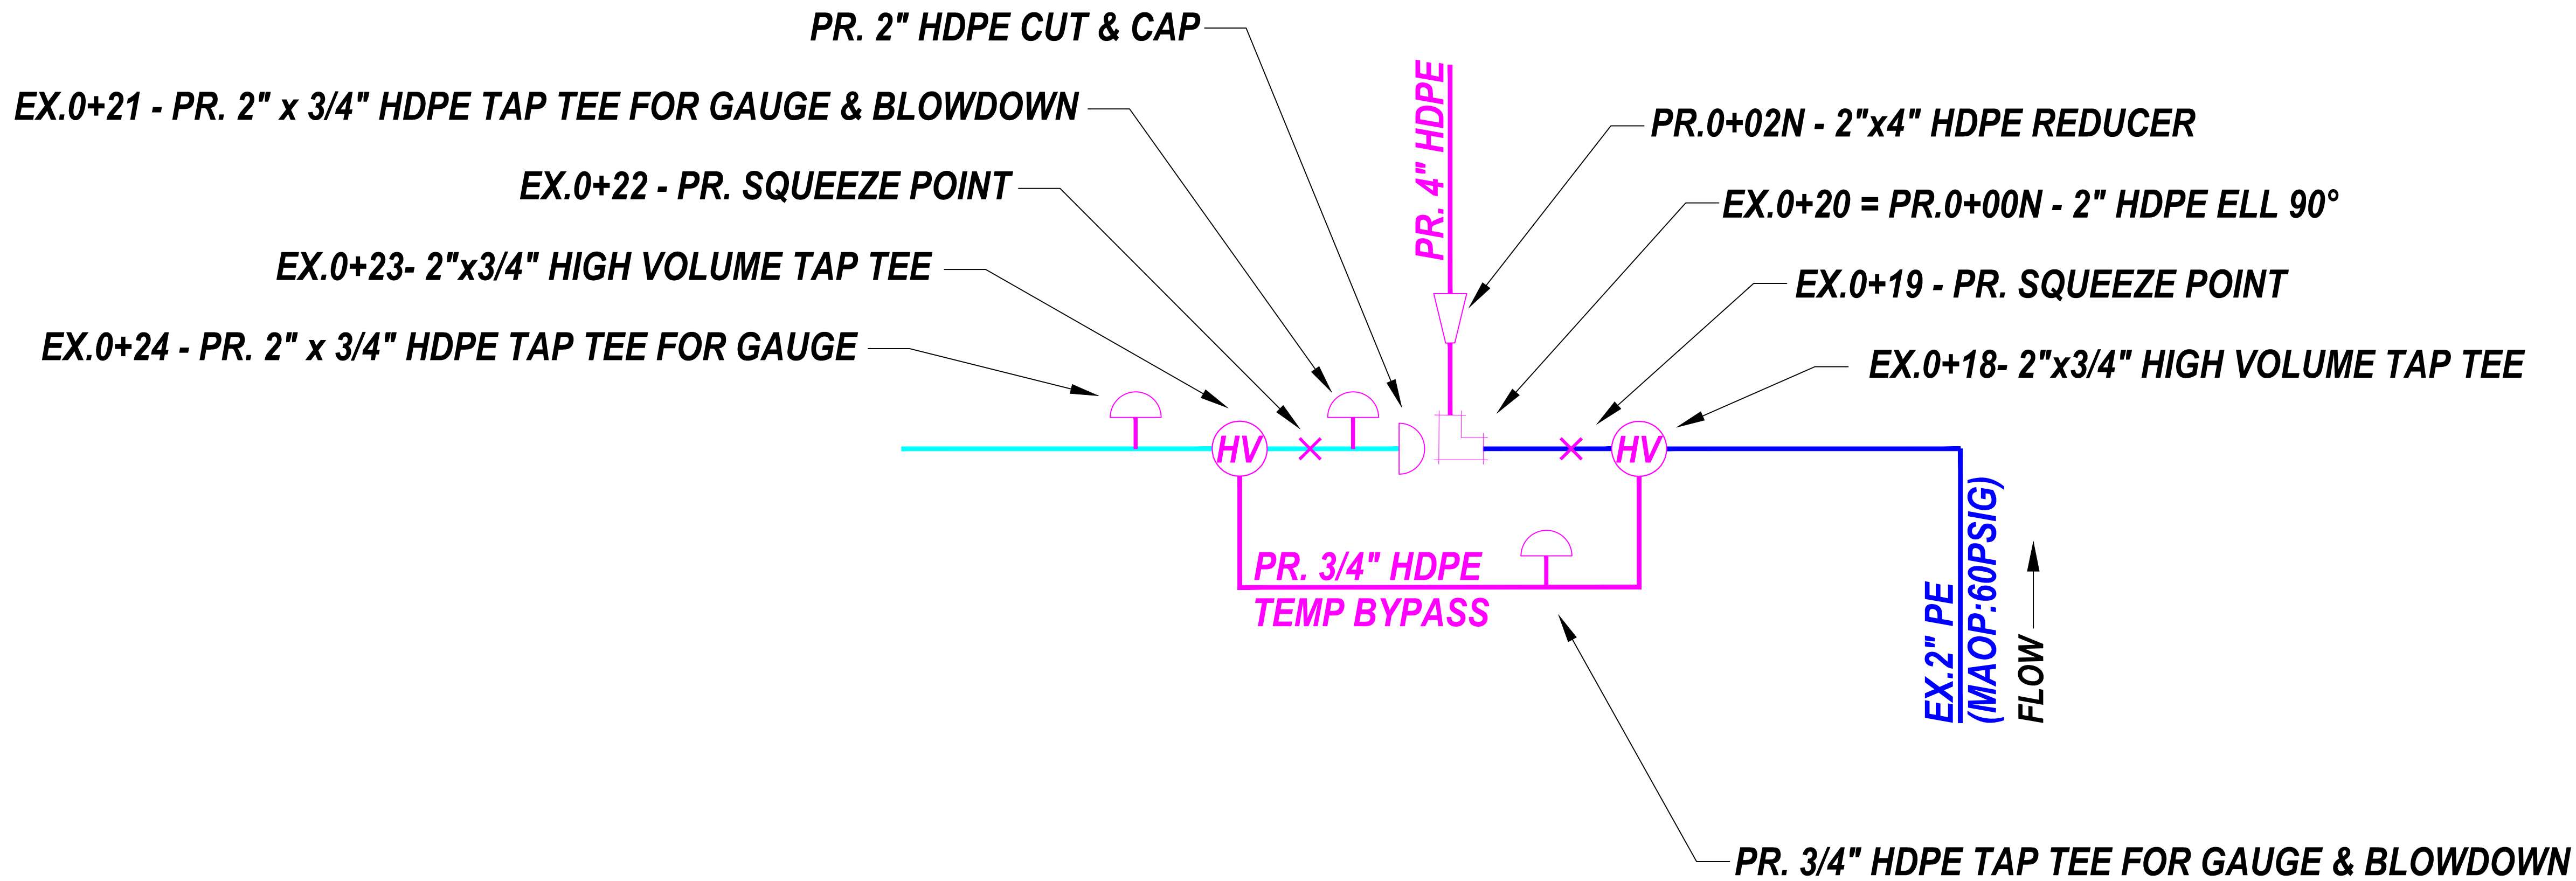

TIE-IN DETAIL "A"
N.T.S

MAPS, DRAWINGS, AND ELECTRONIC DATA (PRODUCTS) ARE CONFIDENTIAL AND PROPRIETARY AND ARE CREATED FOR THE INTERNAL PURPOSES OF ATMOS ENERGY WITH NO IMPLICATION OR REPRESENTATION OF SUITABILITY OR FITNESS FOR ANY INTENDED USE OF THE RECIPIENT. ATMOS ENERGY DOES NOT WARRANT THE ACCURACY OR QUALITY OF SUCH PRODUCTS. THE LOCATIONS SHOWN ARE APPROXIMATIONS AND ARE NOT INTENDED TO SHOW EXACT LOCATIONS. PRODUCTS PROVIDED TO OTHER PARTIES BY ATMOS ENERGY ARE SOLELY FOR THE INTERNAL USE OF THE RECIPIENT, AND THE RECIPIENT AGREES NOT TO DUPLICATE OR DISTRIBUTE THE PRODUCTS OR ANY PORTION OF THE PRODUCTS TO THIRD PARTIES WITHOUT THE PRIOR WRITTEN PERMISSION OF ATMOS ENERGY. THE RECIPIENT FURTHER AGREES TO HOLD HARMLESS AND INDEMNIFY ATMOS ENERGY AGAINST ALL CLAIMS, COSTS, EXPENSES AND DAMAGES RESULTING FROM, PREDICATED UPON, OR IN ANY WAY RELATING TO ANY CLAIM, INCLUDING, BUT NOT LIMITED TO, STRICT LIABILITY, FOR PERSONAL INJURIES, DEATH, PROPERTY DAMAGE, OR ANY OTHER DAMAGES WHATSOEVER, ON ACCOUNT OF ANY PURPORTED DEFECTS, ERRORS, INCONSISTENCIES, OR INACCURACIES IN THE DATA, INFORMATION, OR OTHER PRODUCTS PROVIDED HEREUNDER.

PRELIMINARY AND
FINAL SEALS



PROJECT #: XXX.XXXXX
WORK ORDER #: XXXXXXXXXXX
DRAWING #: PDXXXXX
LOCUS #: XXXXXXX
PM: PROJECT_MANAGER
ENG: ENGINEER
DWG BY: DRAWN_BY
08/05/26

