



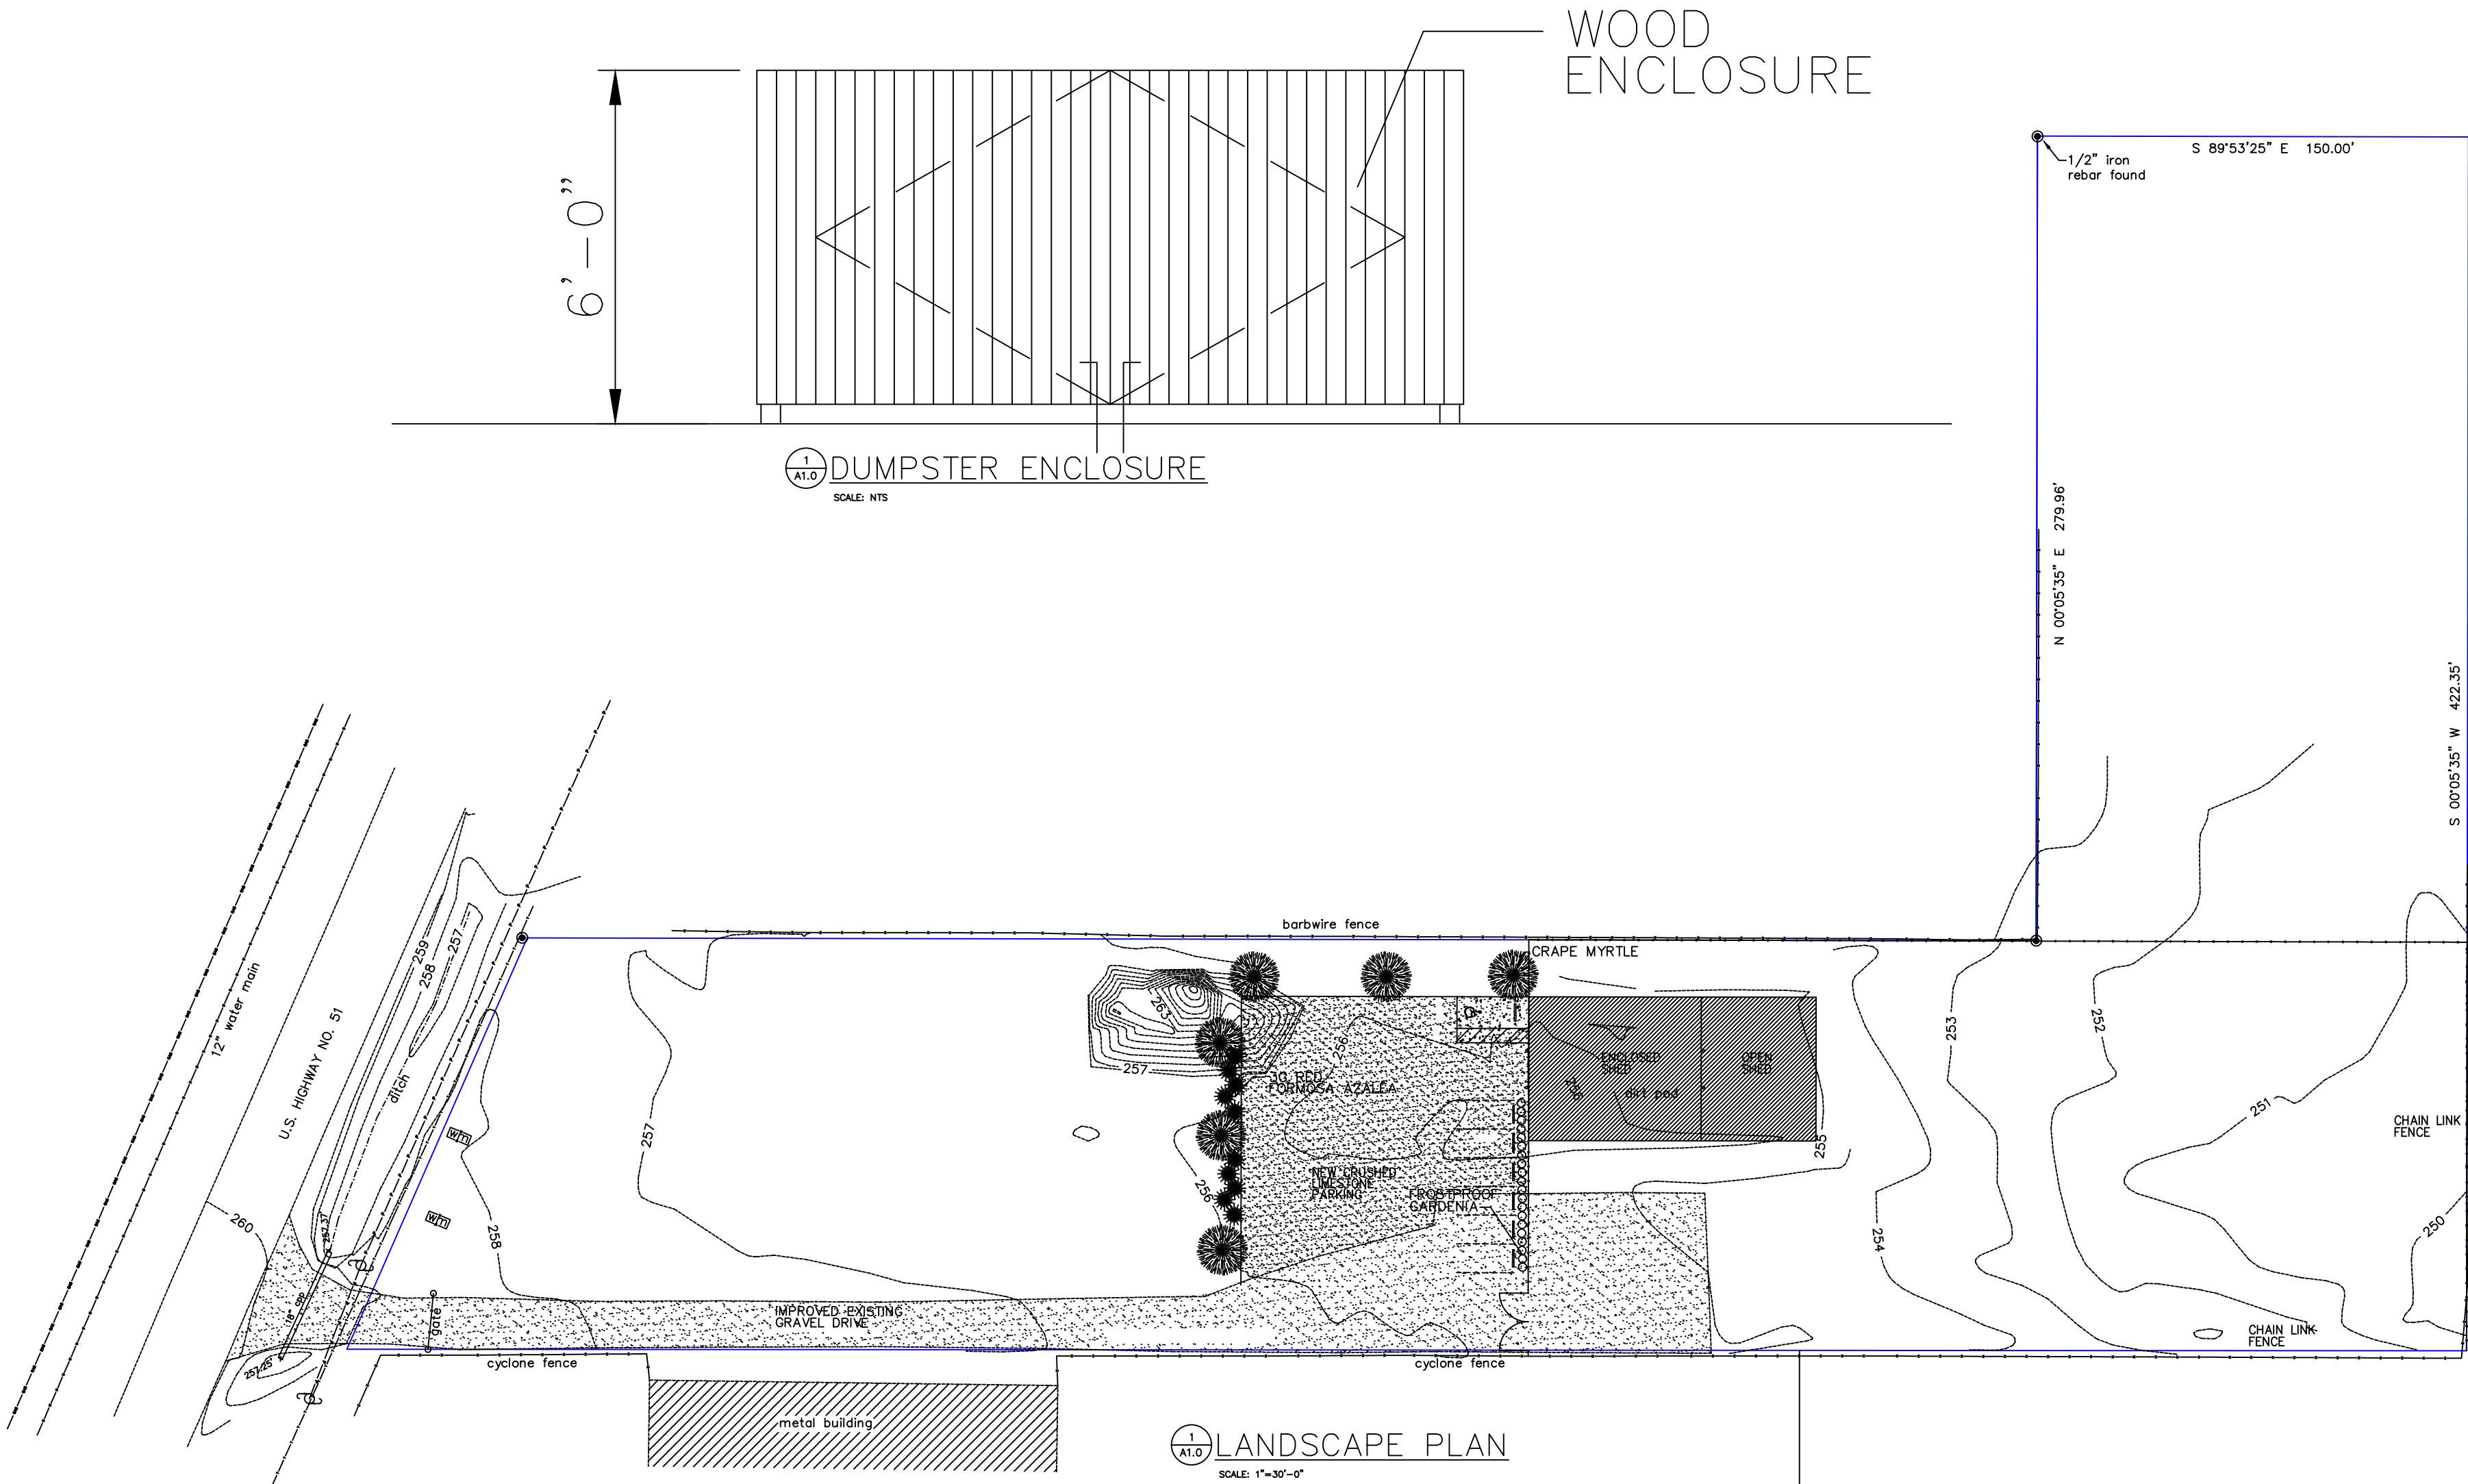

REVISIONS	BY

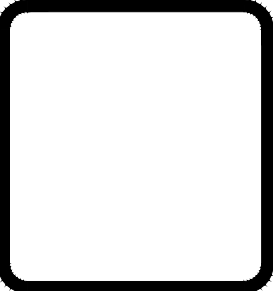

WOOLRIDGE & ASSOCIATES
464 CHURCH RD. SUITE 700
MADISON, MS 39110
601-209-8885
WOOLRIDGEARCHITECTUREFARM.COM

White Farms, LLC
HWY 51
Madison County, Mississippi

THIS DESIGN IS THE COPYRIGHTED PROPERTY OF WOOLRIDGE & ASSOCIATES. IT MAY NOT BE REPRODUCED OR TRANSMITTED IN ANY FORM OR BY ANY MEANS, ELECTRONIC OR MECHANICAL, WITHOUT THE EXPRESS WRITTEN PERMISSION OF WOOLRIDGE & ASSOCIATES.

DRAWN
CHECKED
DATE 10/14/23
SCALE
JOB NO.
SHEET

A0.1

OF SHEETS